


Spartan 3 Rail Arched Series

Spear top & Extended bottom

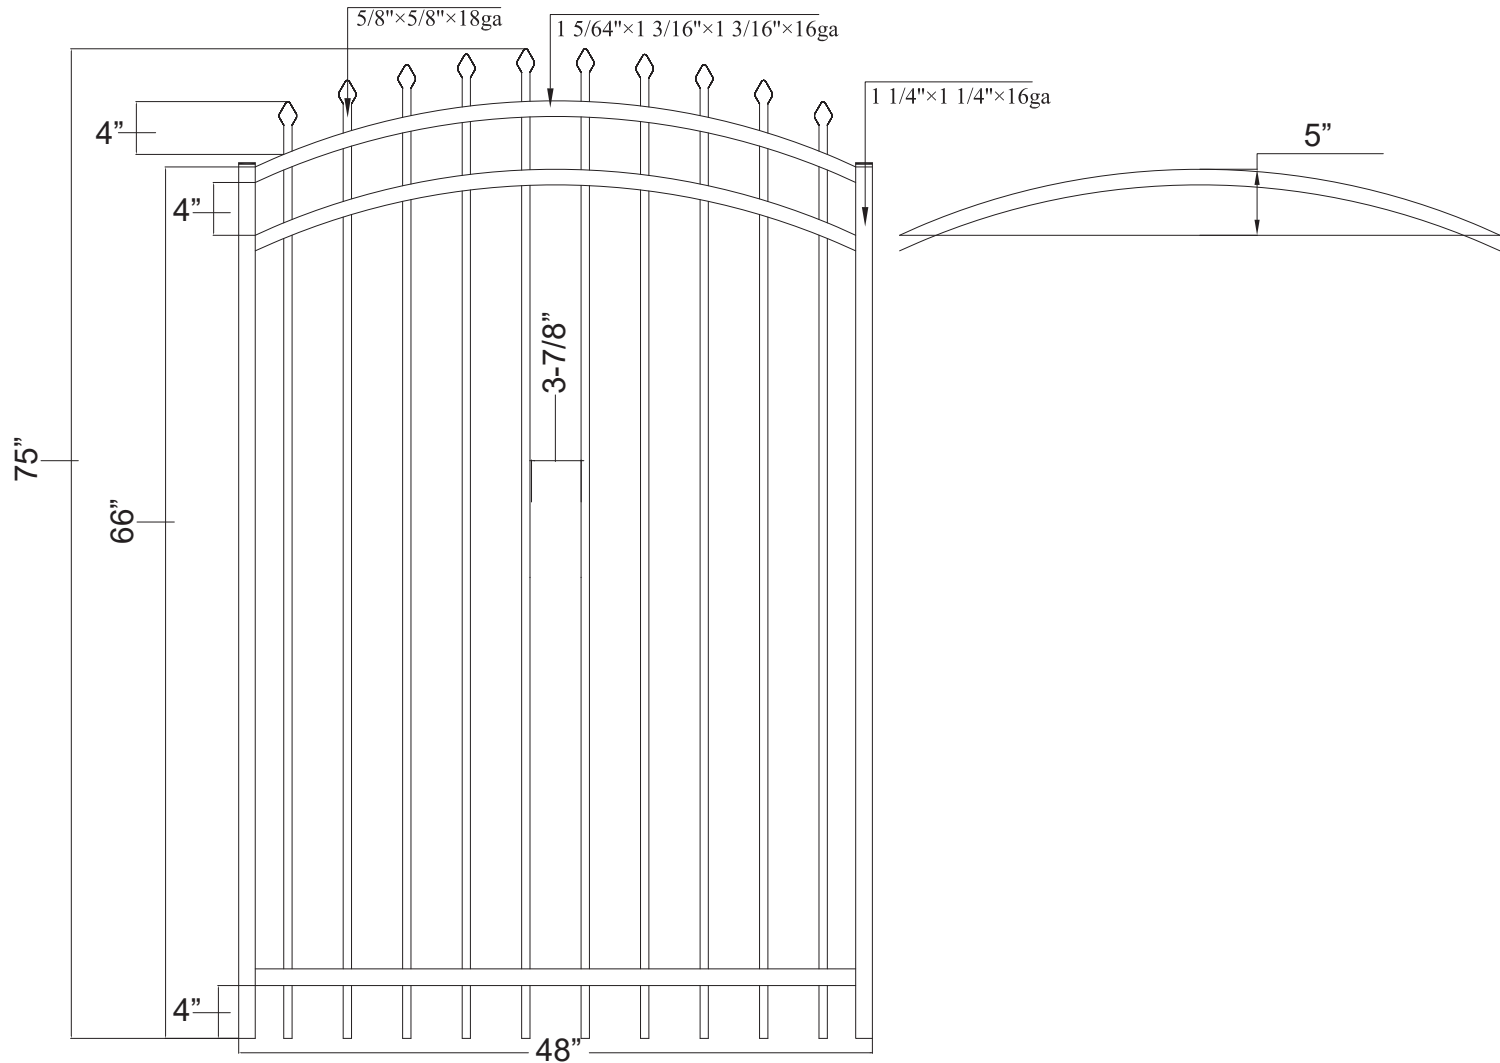

48" = 10 Pickets
60" = 12 Pickets

Δ - NTS



Residential Gates

Project: SPS Centurion R Gates : Spartan Arch 3Rail

Approved By: _____ Date: _____
Revision NO. _____
Drawn By: _____ Effective Date: _____

Drawing NO.
CER Y 6