


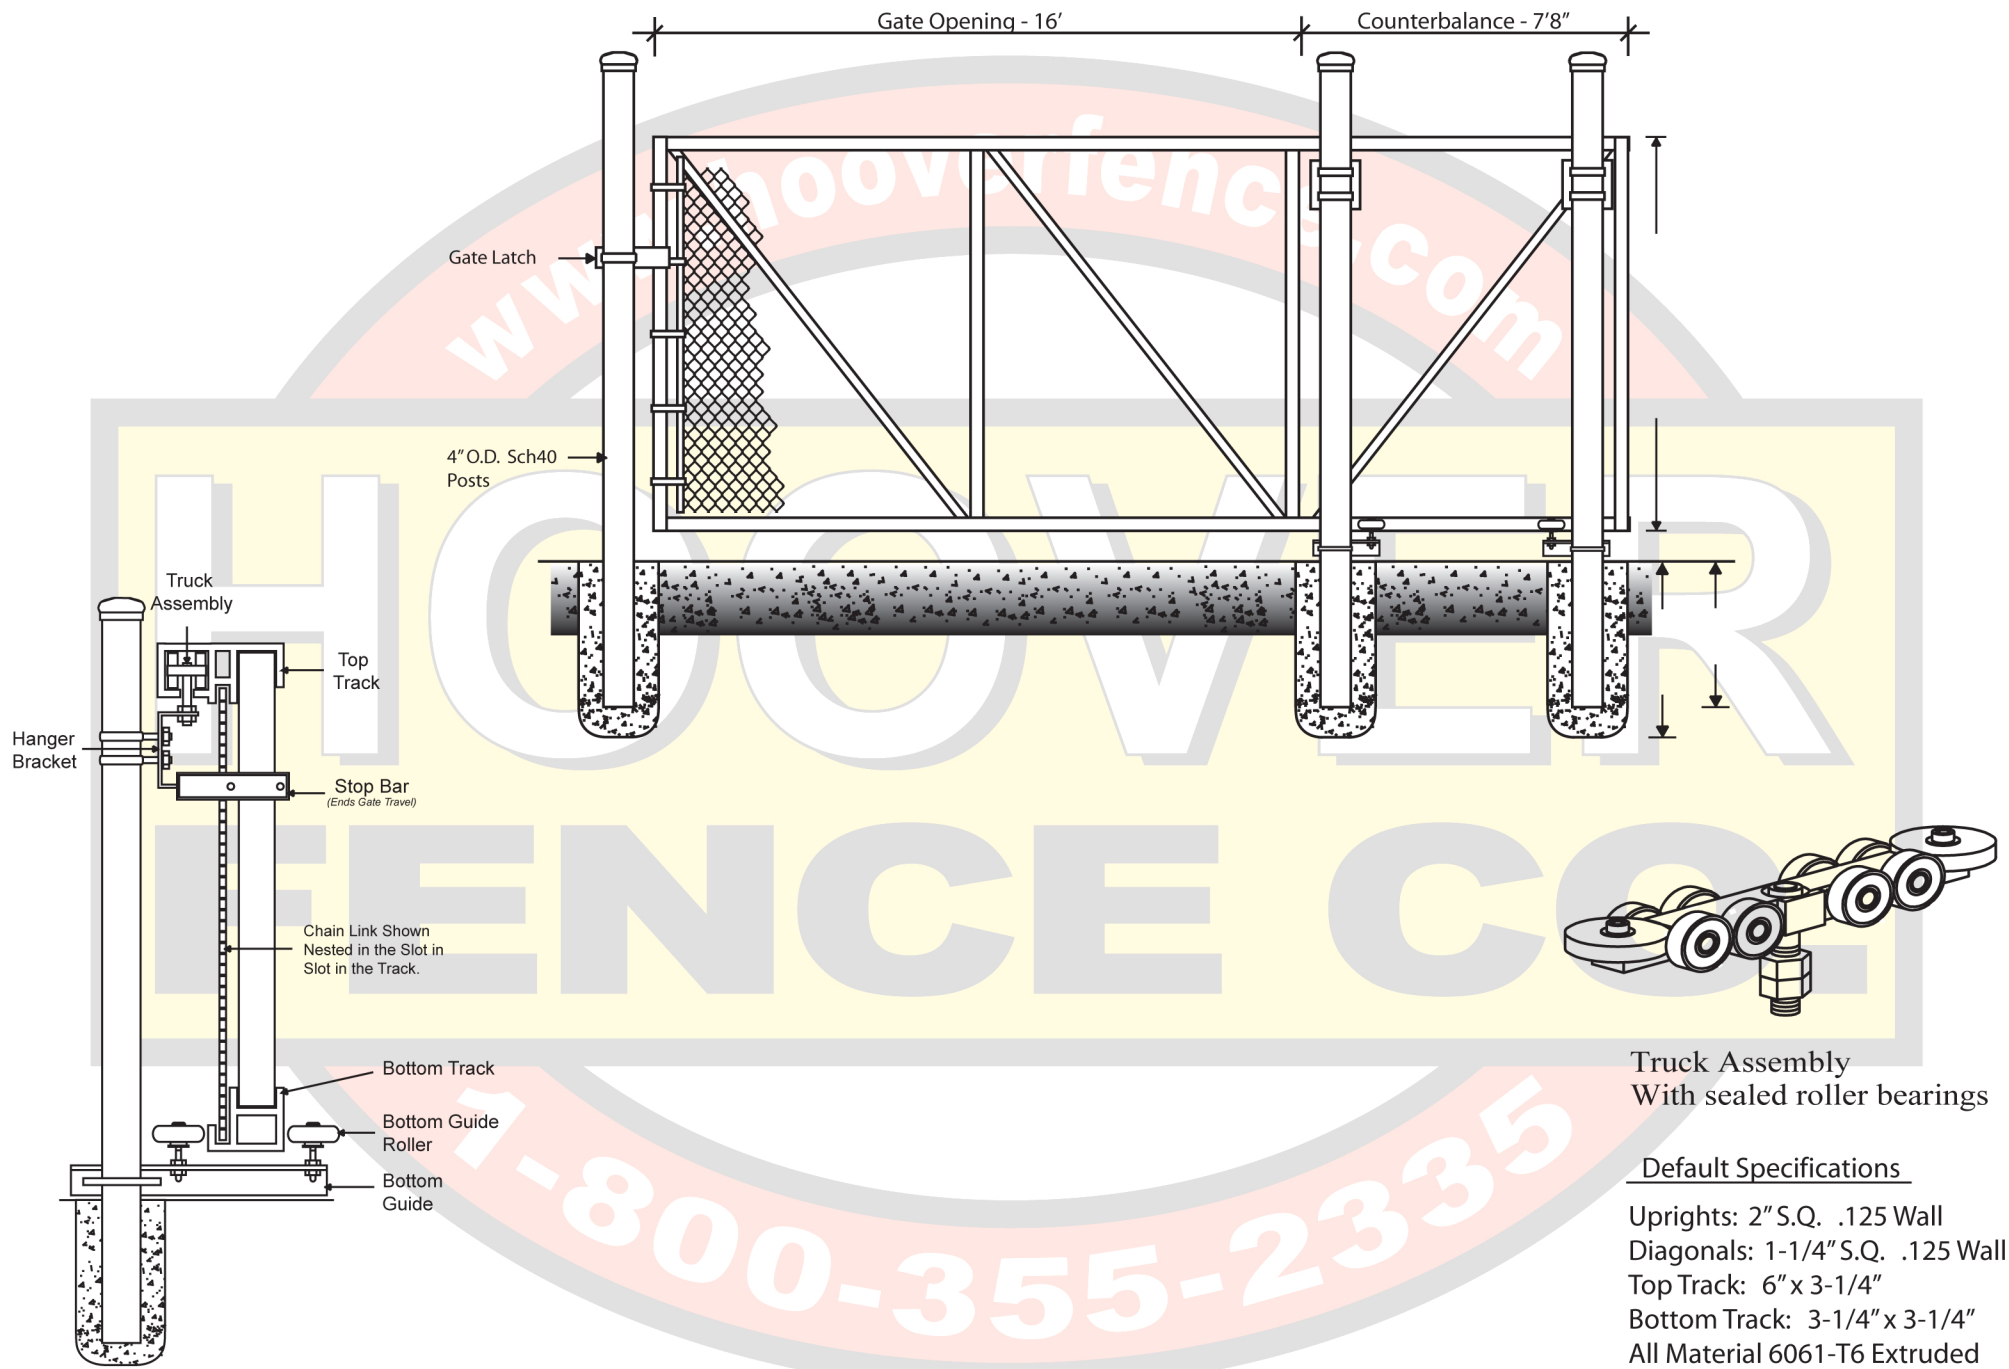

Project:

16' Aluminum Slide Gate

Approved By/Date

Revision NO.

Drawing NO.

Drawn By:

Effective Date