


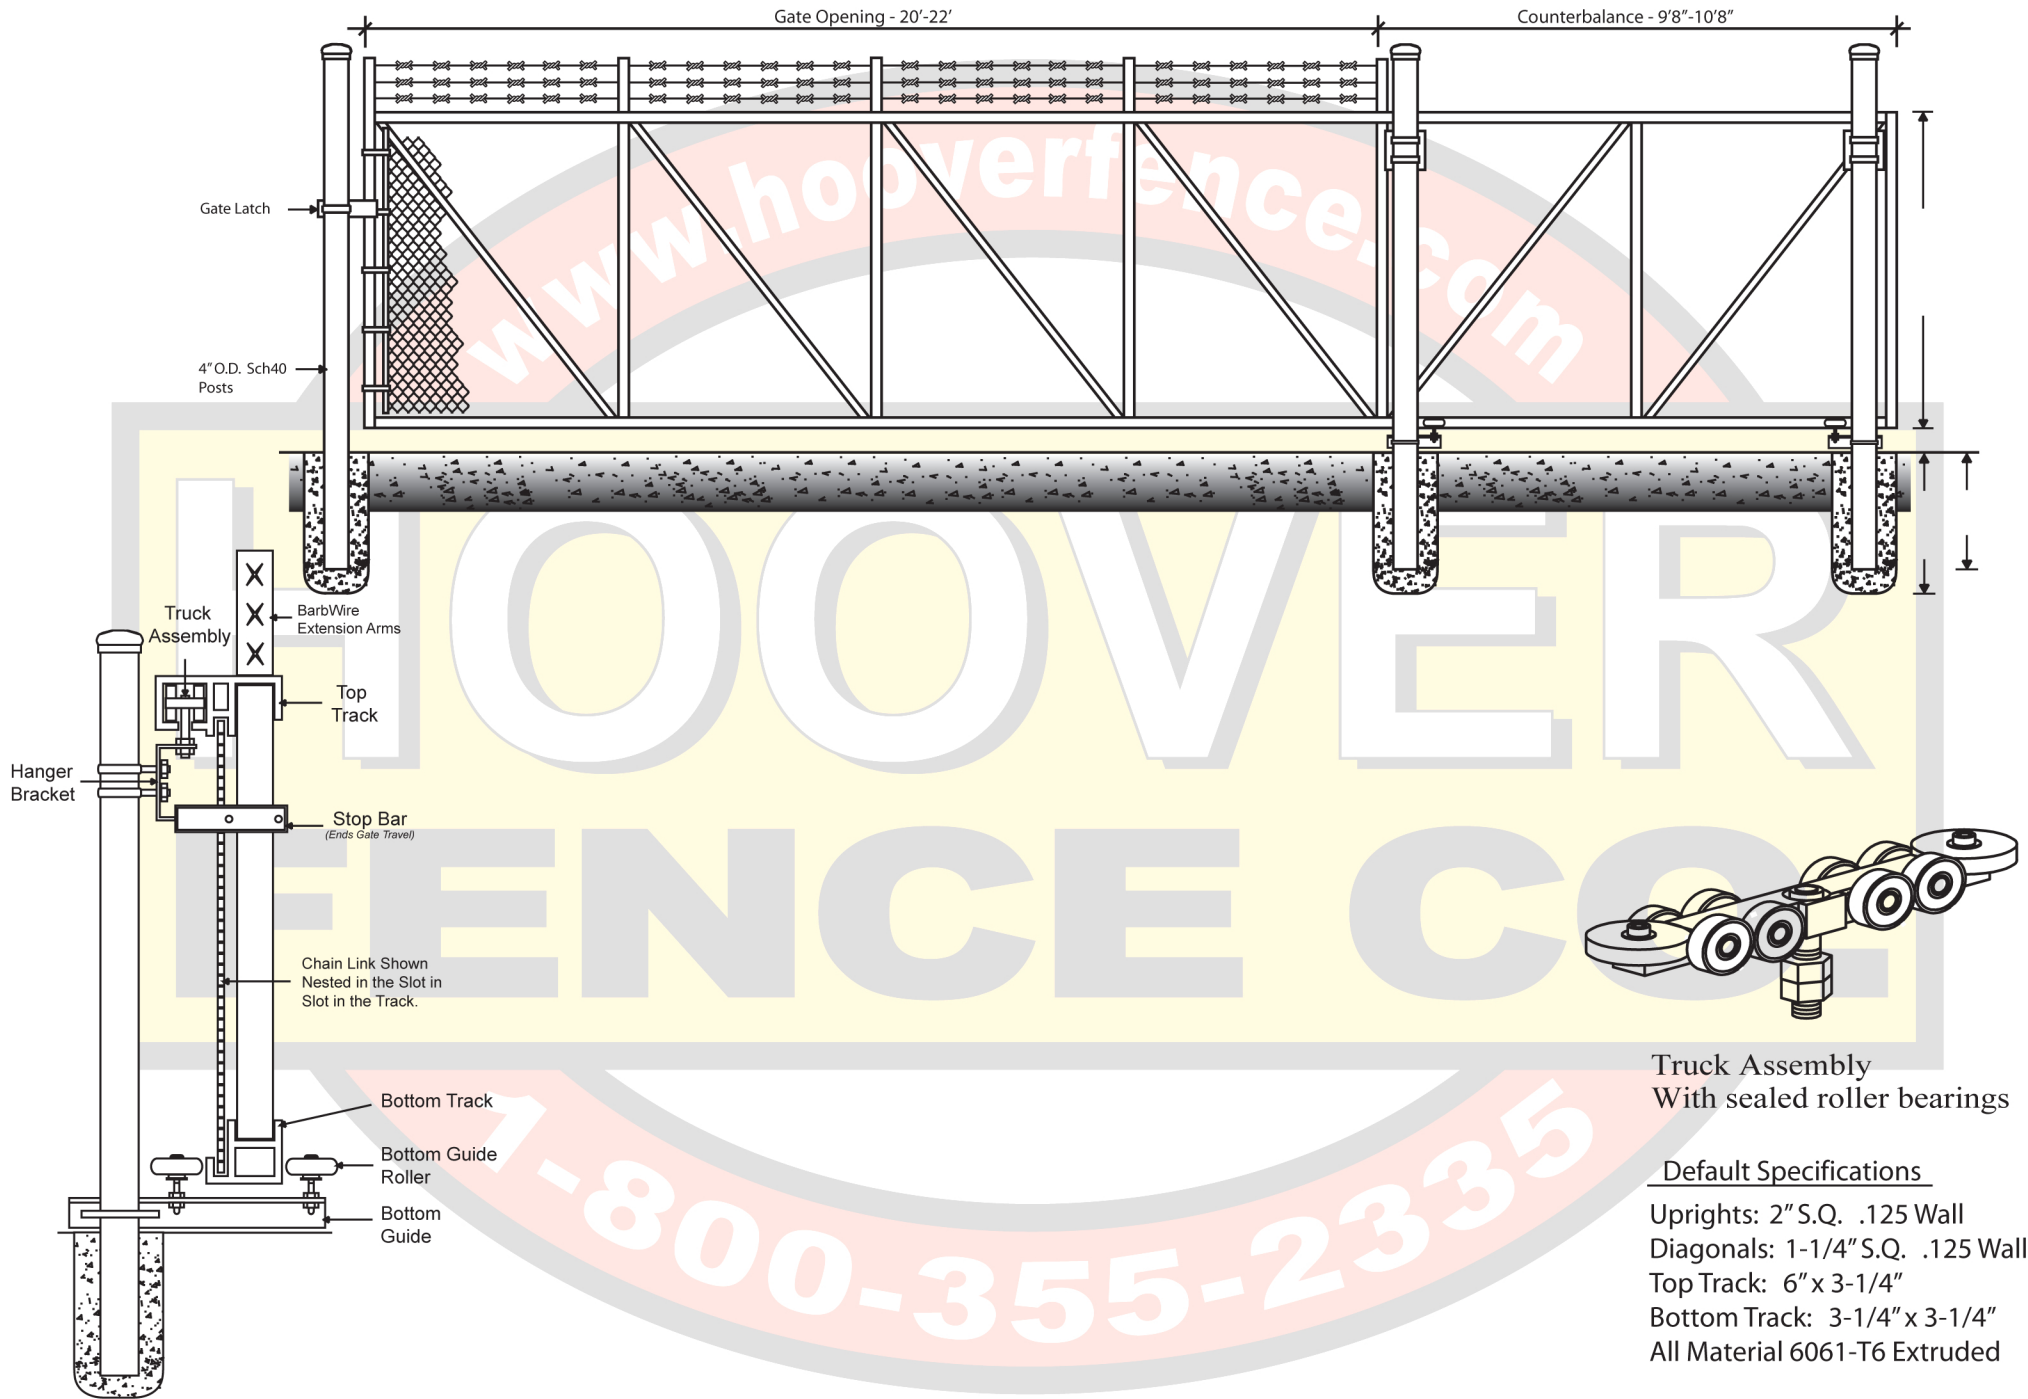

Project:

20'-22' Aluminum Slide Gate With Barb

Approved By/Date

Revision NO.

Drawing NO.

Drawn By:

Effective Date