



www.hooverfence.com

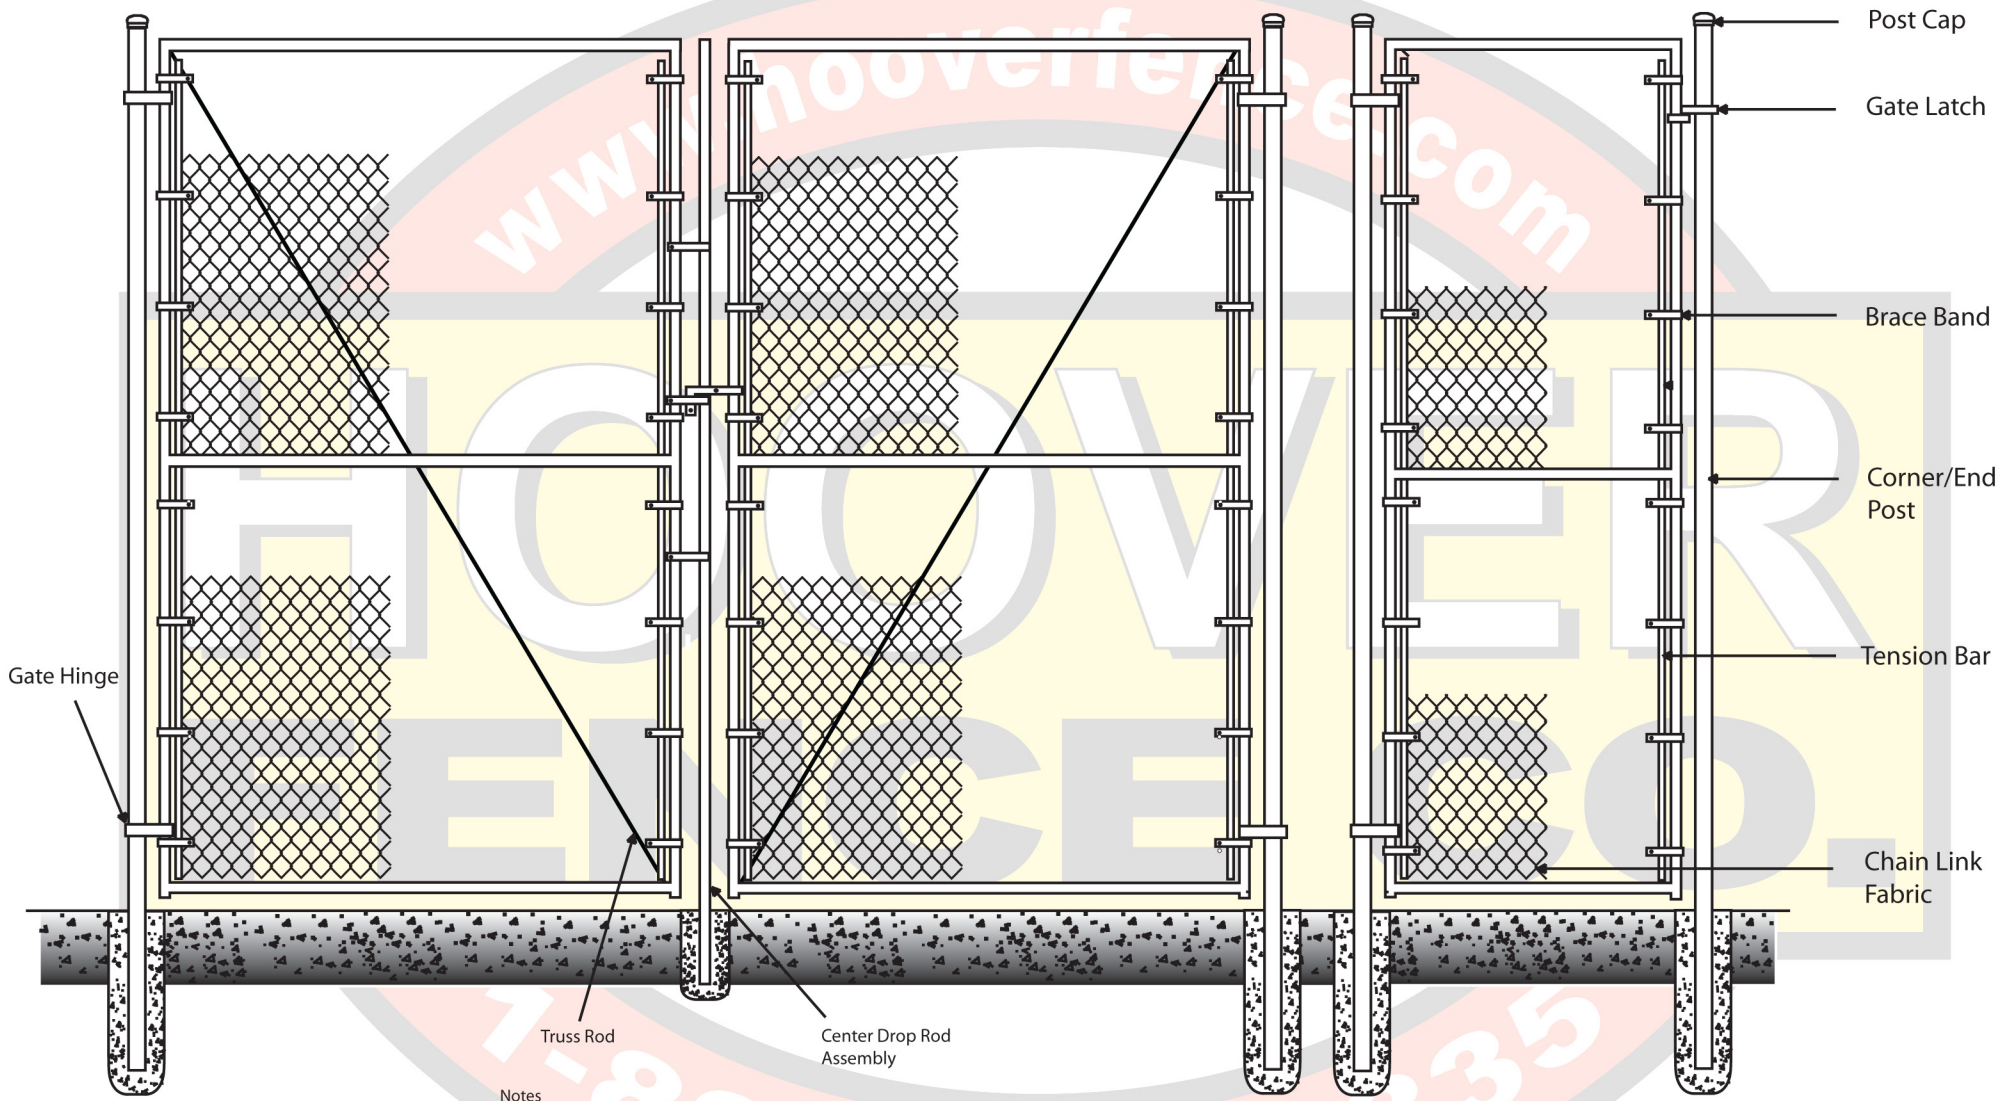

Notes
 - Gate Fabric to match fence
 - For more information please see
www.hooverfence.com

Twist or Barb Selvage

Knuckle Selvage

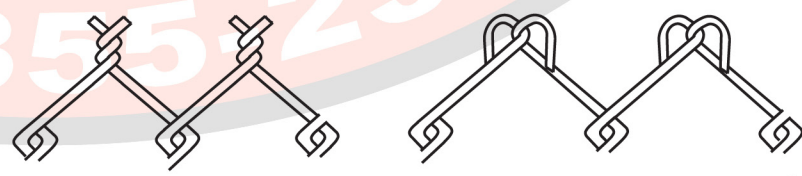

Fabric	Height	Mesh	Gage	Selvage	Finish
Framework		O.D.	Wall	Wt. per ft.	Length
End/Corner Post					
Line Post					
Rails					
Gate Frame					
Gate Post					

Last Revised: 10-03-06



Standard Chain Link Fencing

Project Standard ChainLink Gate Detail W/Transom		
Approved By	General Contractor	Drawing NO.
Drawn By	Submitted By	