



www.hooverfence.com

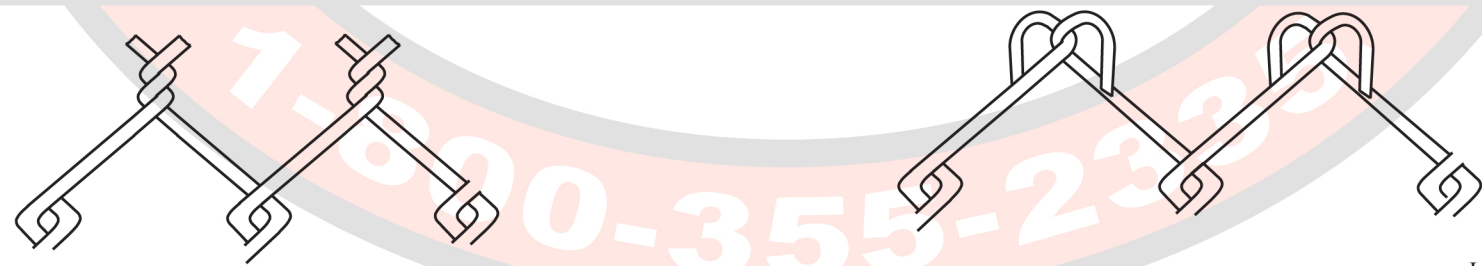

Last Revised 11-01-06

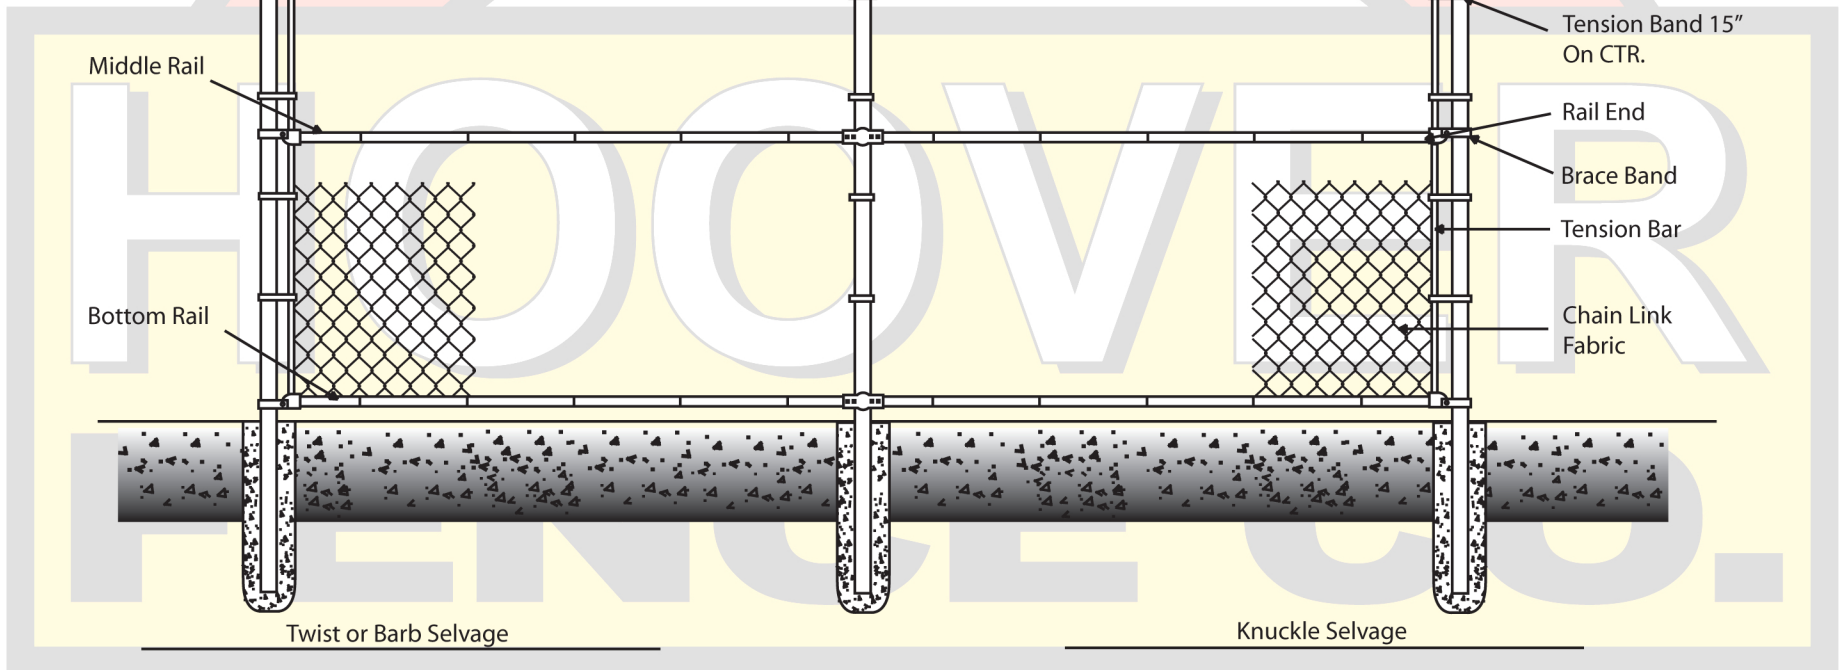

# Standard Chain Link Fencing

## Standard ChainLink Fence W/ Top, Bottom, & Middle Rail

|              |                |             |
|--------------|----------------|-------------|
| Approved By: | Revision NO.   | Drawing NO. |
| Drawn By:    | Effective Date |             |