


www.hooverfence.com

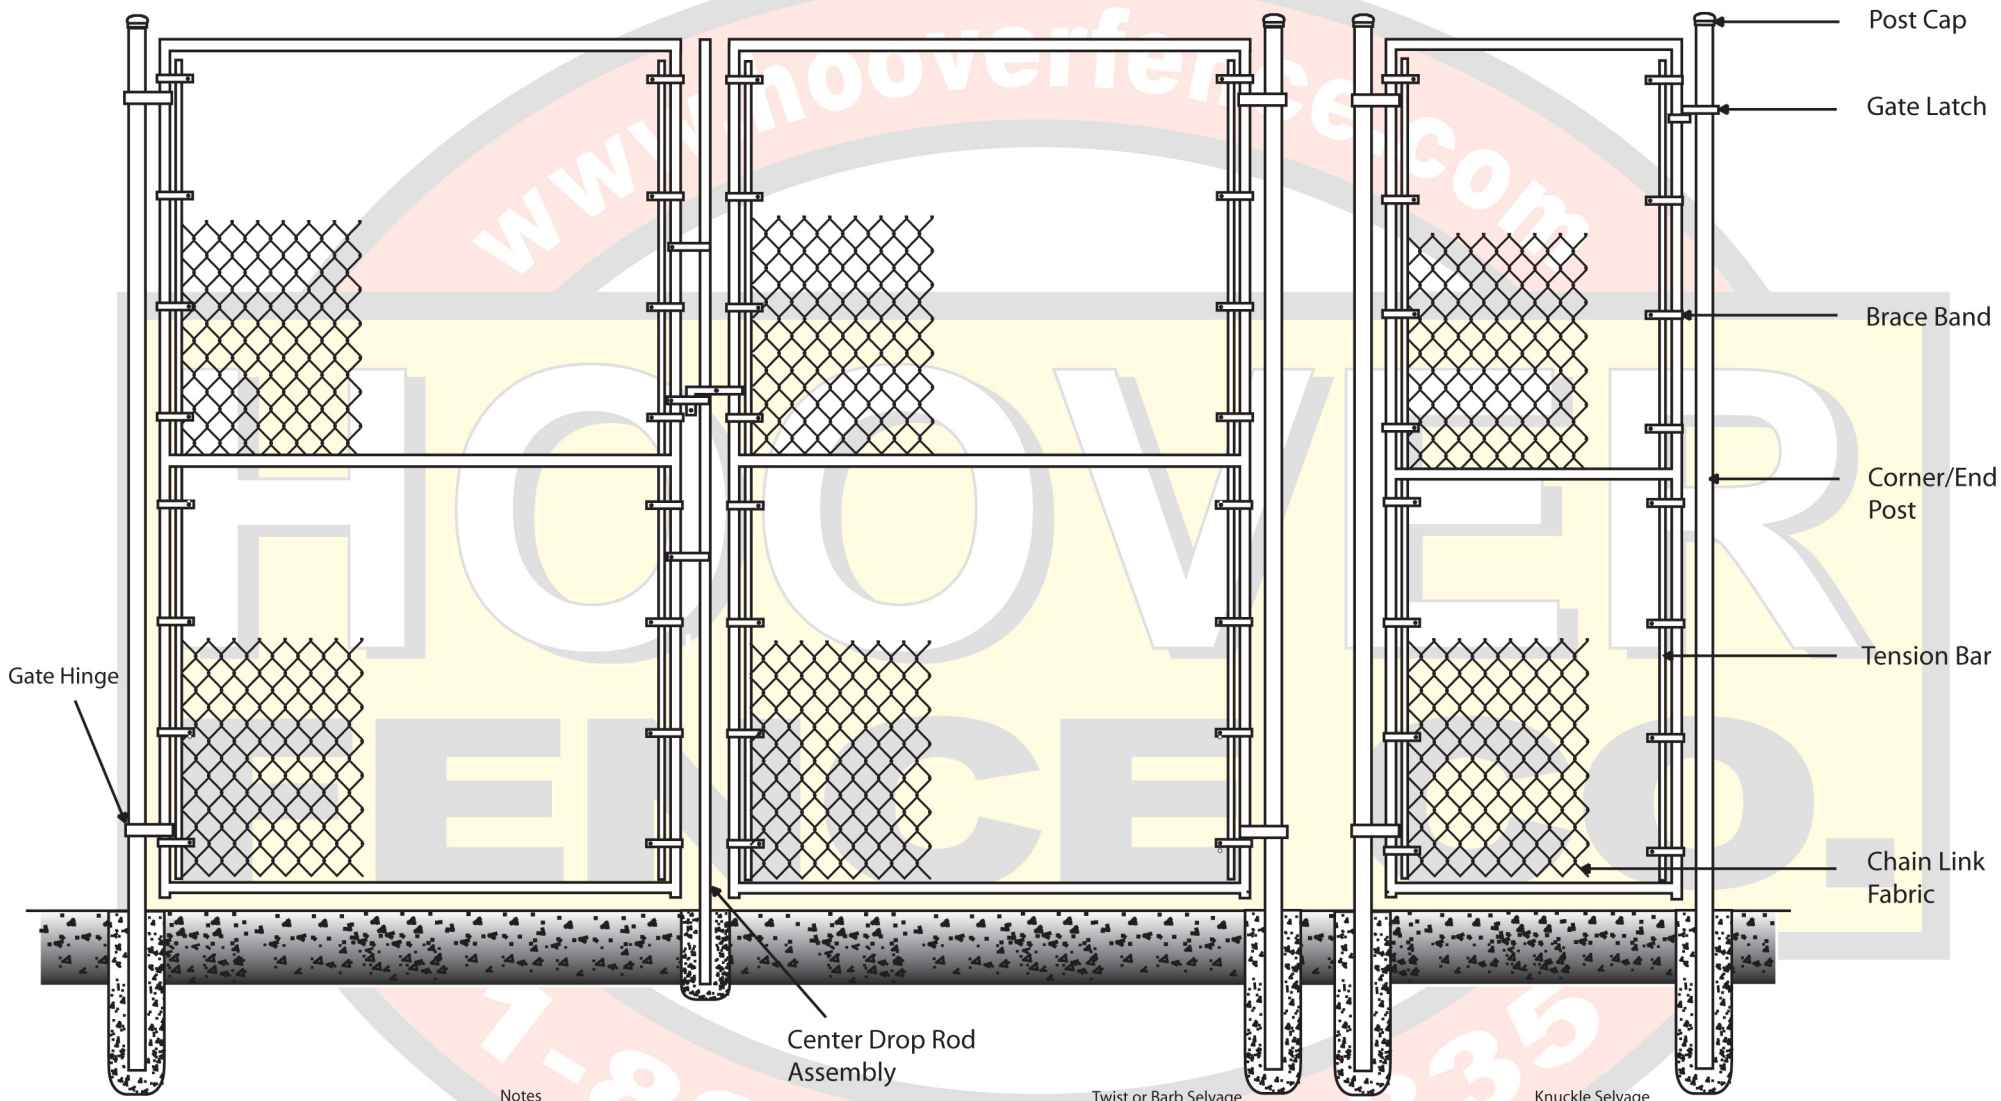

Notes  
 - Gate Fabric to match fence  
 - For more information please see  
[www.hooverfence.com](http://www.hooverfence.com)

Twist or Barb Selvage      Knuckle Selvage



Fabric	Height	Mesh	Gage	Selvage	Finish
Framework		O.D.	Wall	Wt. per ft.	Length
End/Corner Post					
Line Post					
Rails					
Gate Frame					
Gate Post					

Last Revised: 10-03-06



# Standard Chain Link Fencing

Project <b>Standard ChainLink Gate Detail</b>		
Approved By	General Contractor	Drawing NO.
Drawn By	Submitted By	