


Side View

Front View

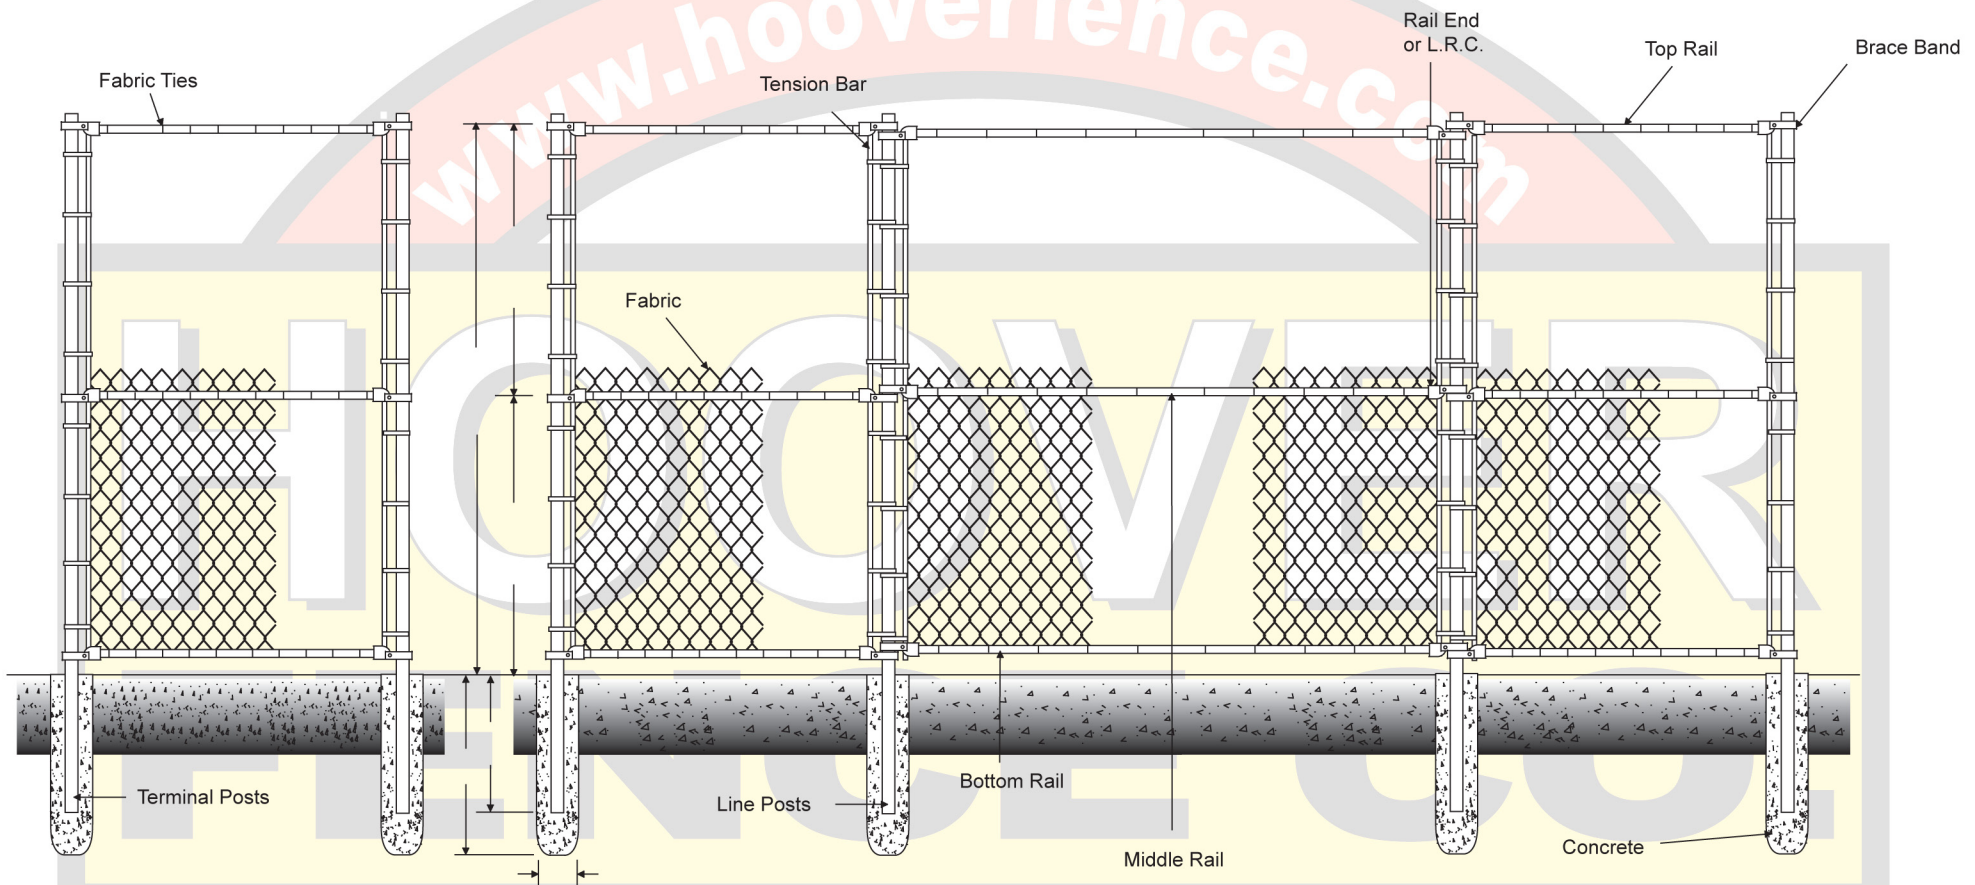

Notes

- Gate Fabric to match fence
- For more information please see www.hooverfence.com

Fabric	Height	Mesh	Gage	Selvaqe	Finish
Framework		O.D.	Wall	Wt. per ft.	Length
End/Corner Post					
Line Post					
Rails					
Gate Frame					
Gate Post					

Last Revised: 10-03-06



Standard Chain Link Fencing

Standard Small Backstop Detail

Approved By / Approved Date

Revision NO.

Drawing NO.

Drawn By:

Effective Date