


Front View

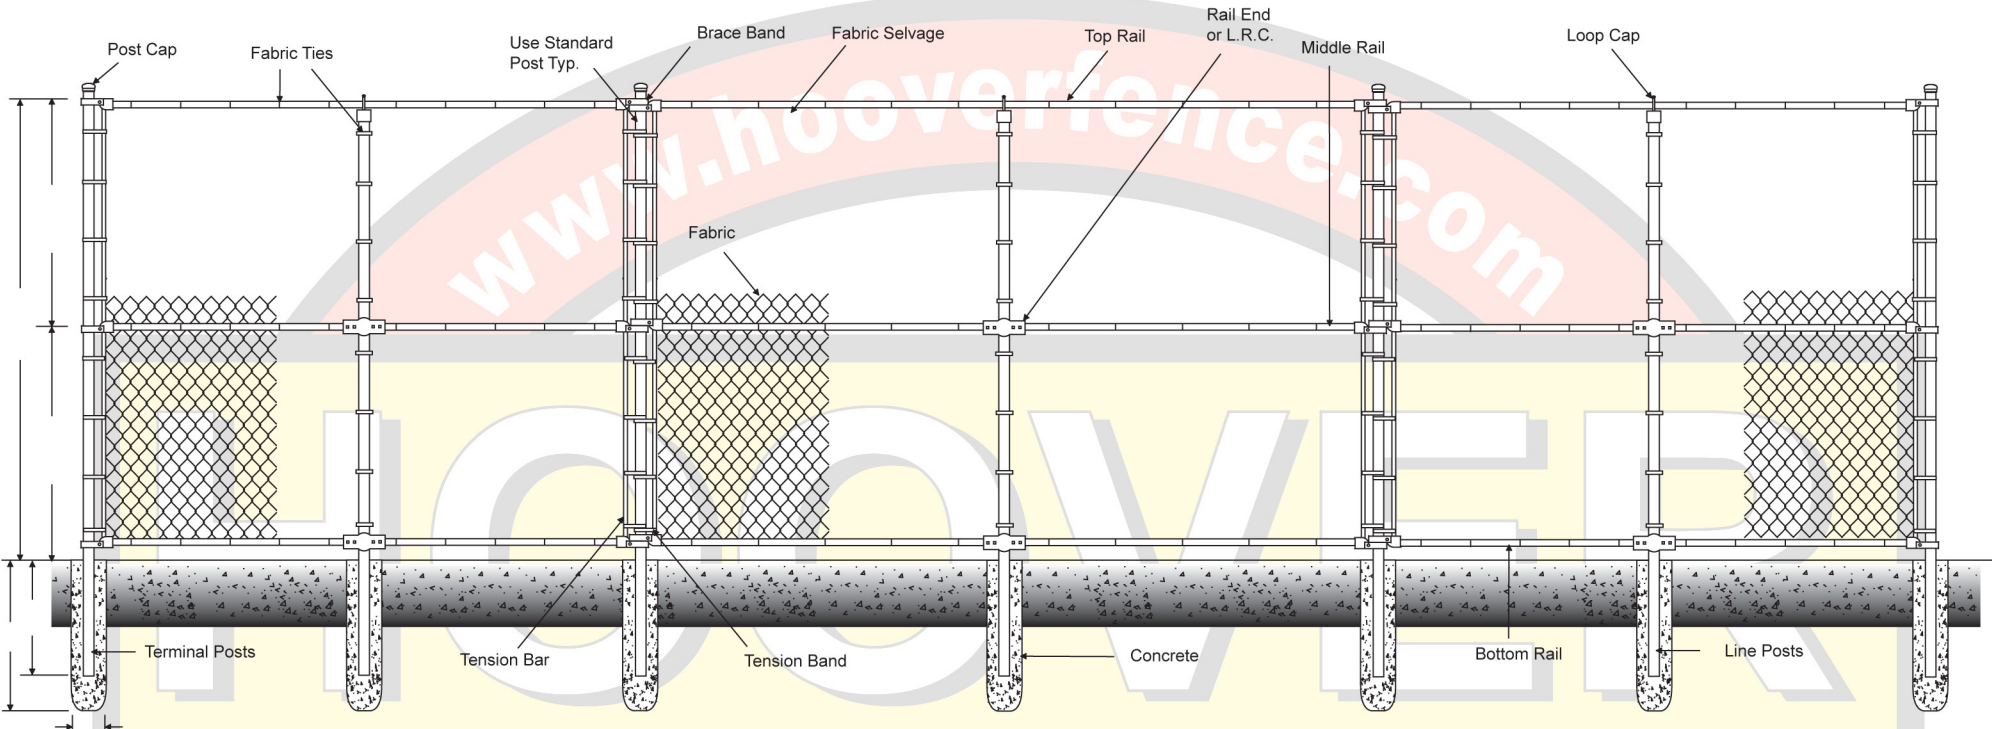

FENCE CO.

Notes

- Gate Fabric to match fence
- For more information please see www.hooverfence.com

Fabric	Height	Mesh	Gage	Selvage	Finish
Framework		O.D.	Wall	Wt. per ft.	Length
End/Corner Post					
Line Post					
Rails					
Gate Frame					
Gate Post					

Last Revised: 10-03-06



Standard Chain Link Fencing

Standard Large Backstop Detail W/Line Post

Approved By / Approved Date	Revision NO.	Drawing NO.
Drawn By:	Effective Date	