


Side View

Front View

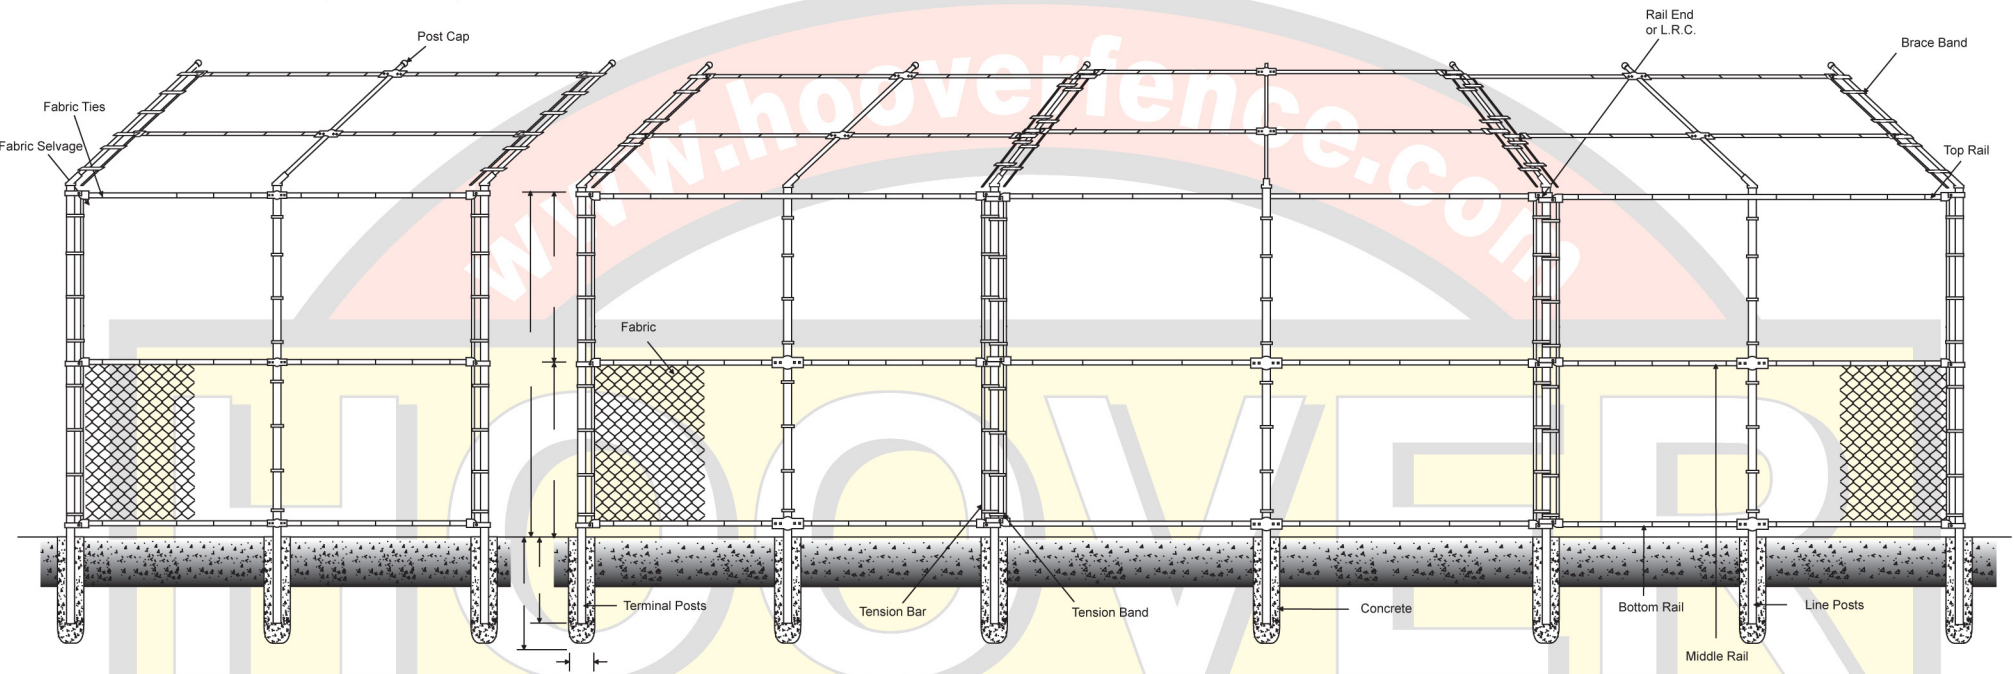

| Fabric | Height | Mesh | Gage | Selvage | Finish |
|-----------------|--------|------|------|-------------|--------|
| Framework | | O.D. | Wall | Wt. per ft. | Length |
| End/Corner Post | | | | | |
| Line Post | | | | | |
| Rails | | | | | |
| Gate Frame | | | | | |
| Gate Post | | | | | |

Notes
 - Gate Fabric to match fence
 - For more information please see www.hooverfence.com



Standard Chain Link Fencing

Standard Backstop W/Full Overhang Detail & W/Line Post

| | | |
|-----------------------------|----------------|-------------|
| Approved By / Approved Date | Revision NO. | Drawing NO. |
| Drawn By: | Effective Date | |

Last Revised: 10-26-06