



www.hooverfence.com

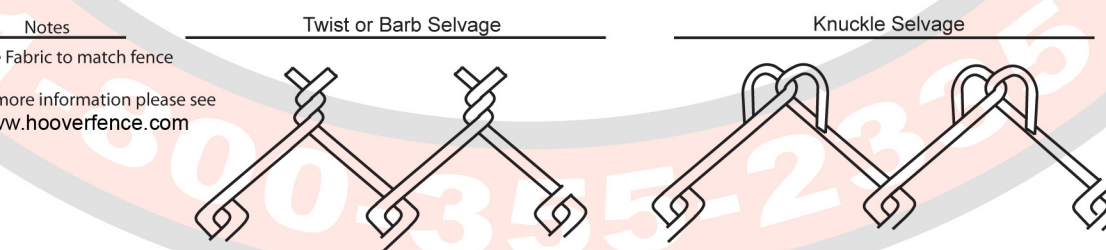

| Fabric | Height | Mesh | Gage | Selvage | Finish |
|-----------------|--------|------|------|-------------|--------|
| Framework | | O.D. | Wall | Wt. per ft. | Length |
| End/Corner Post | | | | | |
| Line Post | | | | | |
| Rails | | | | | |
| Gate Frame | | | | | |
| Gate Post | | | | | |

Last Revised: 10-03-06

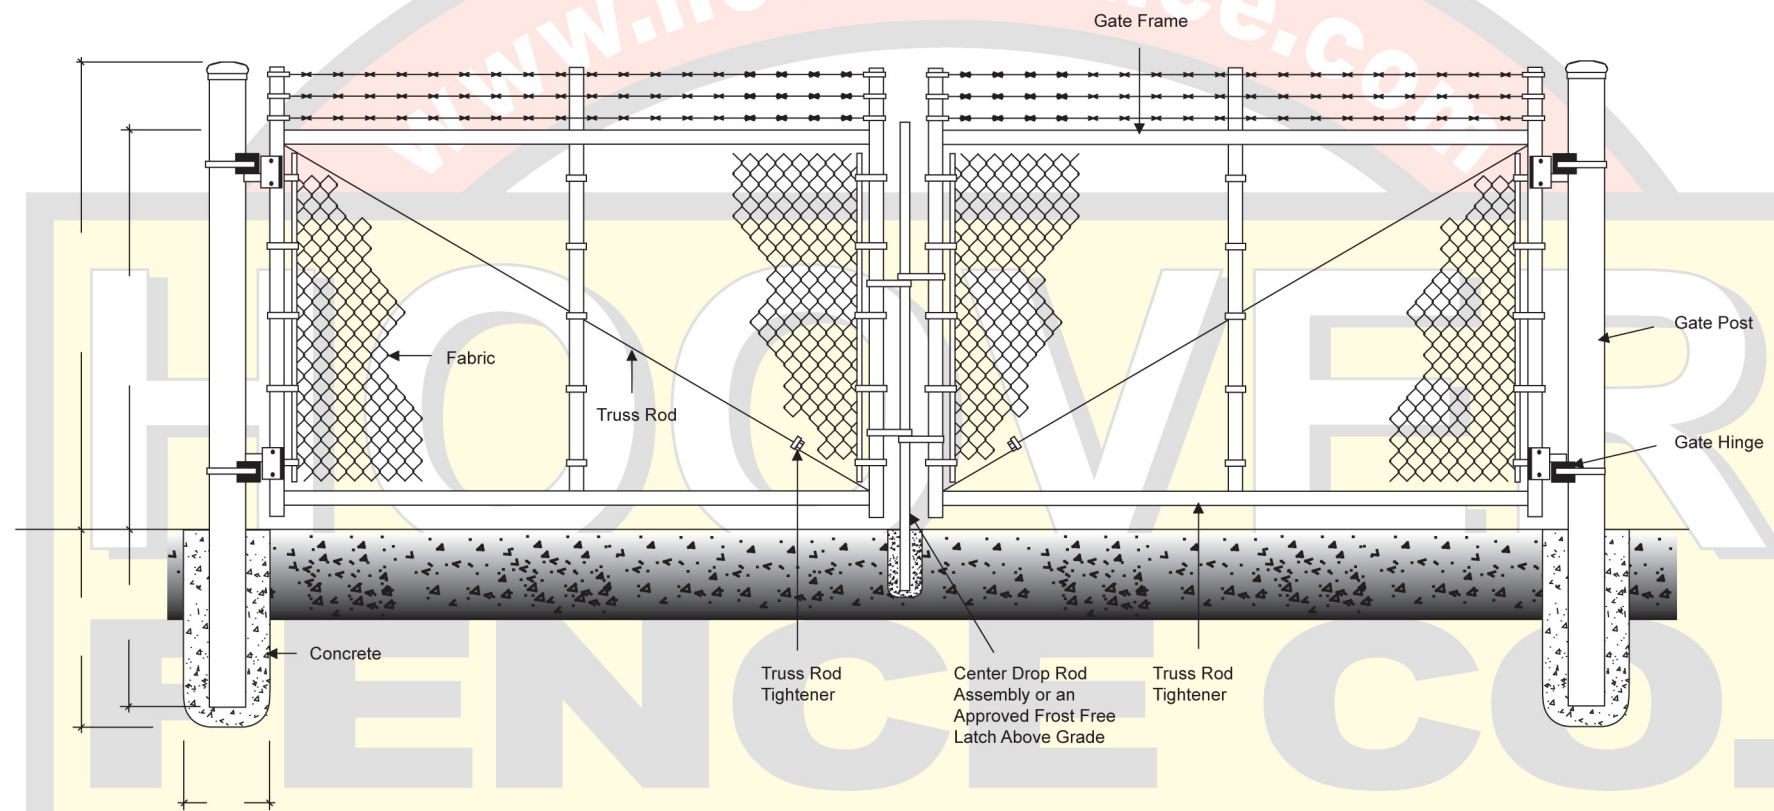

Standard Chain Link Fencing

Industrial Gate Detail

| | | |
|------------------|----------------|-------------|
| Approved By/Date | Revision NO. | Drawing NO. |
| Drawn By | Effective Date | |