

**DESIGN**

**PURCHASE**


**CONSTRUCT**


**ENJOY**

## OZCO Project #313 - 12x12 Pergola Patio Shade Structure C


this project utilizes Project  
#311 as base structure.

see OZCO website for  
further information

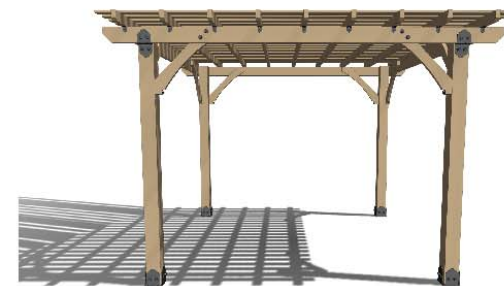

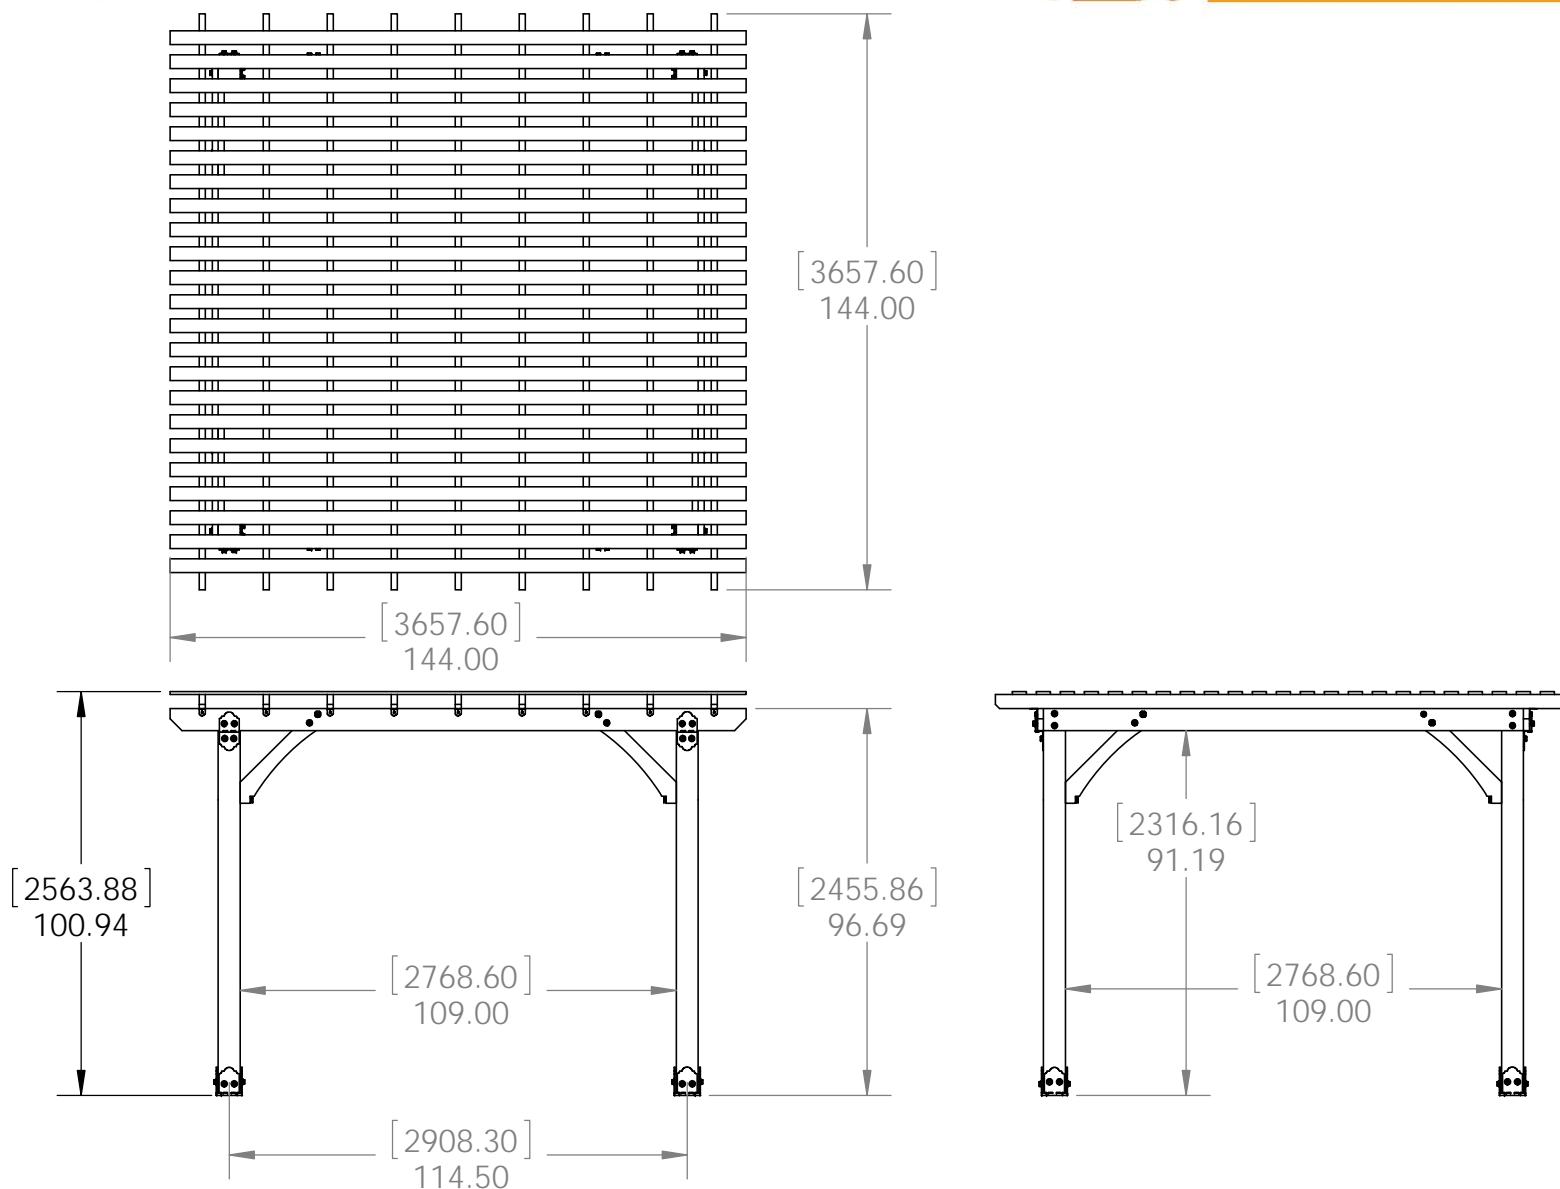


## OZCO Project #313 - 12x12 Pergola Patio Shade Structure C.pdf

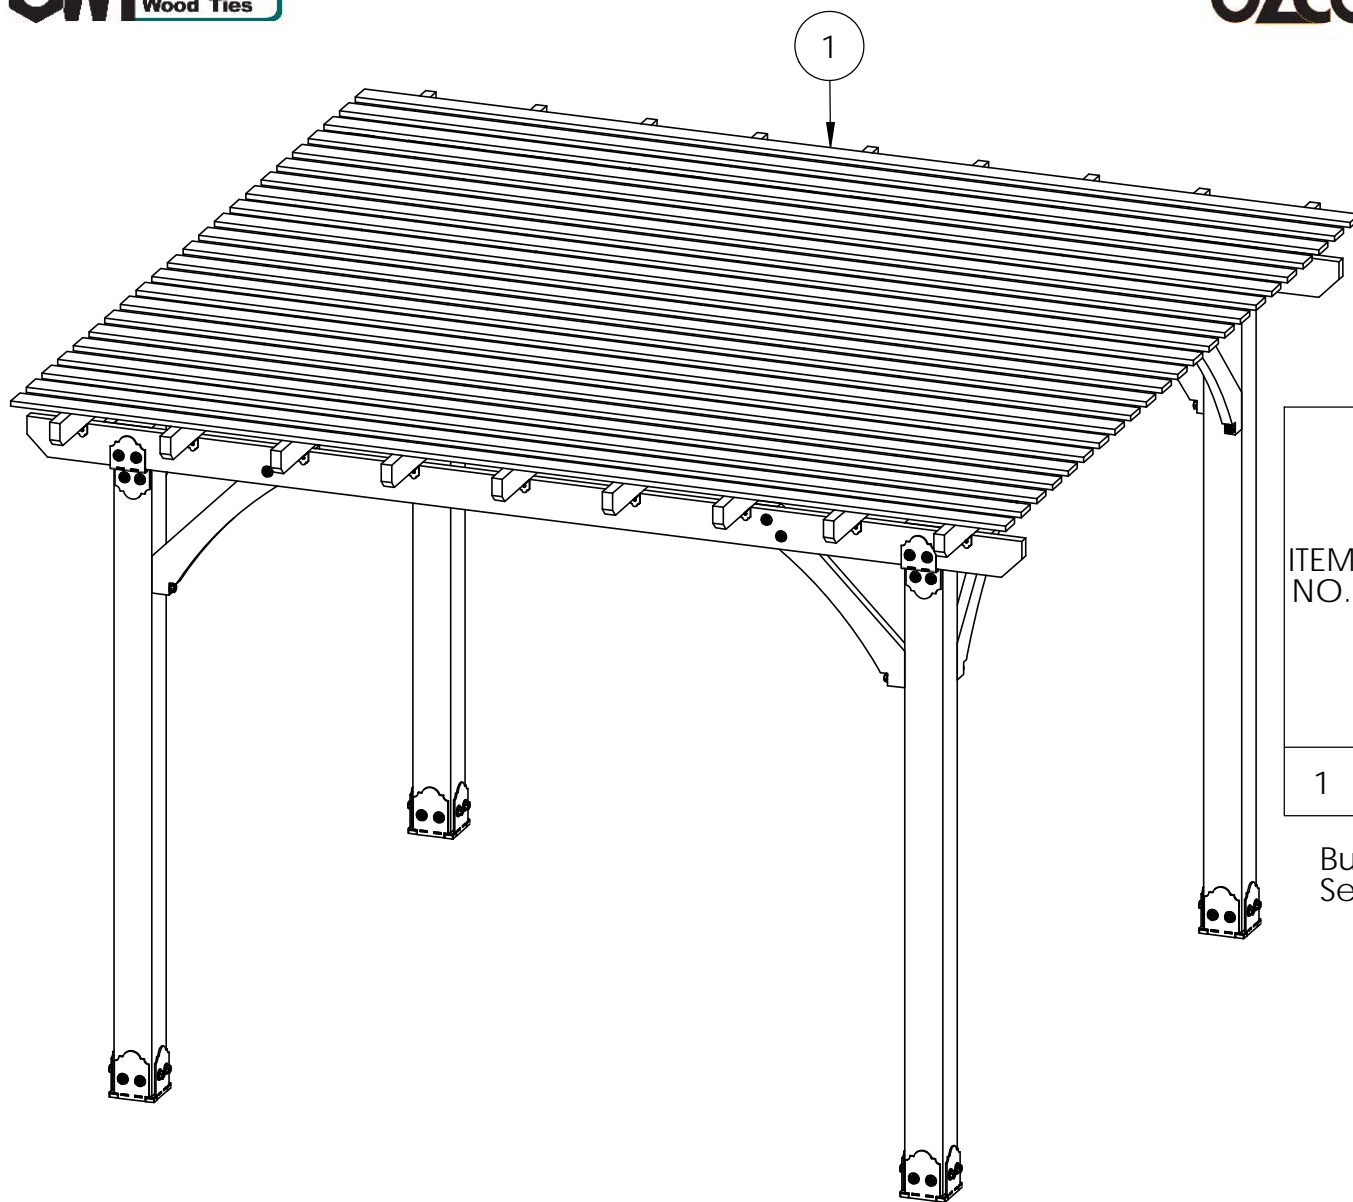

ITEM NO.	OZCO Project #313 - 12x12 Pergola Patio Shade Structure C.pdf/QTY.	PART NUMBER	DESCRIPTION
1	23	1x4 Board	1x4x144.00

Build Project #311, then add Purlins  
Secure with nails or screws


## OZCO Project #313 - 12x12 Pergola Patio Shade Structure C.pdf

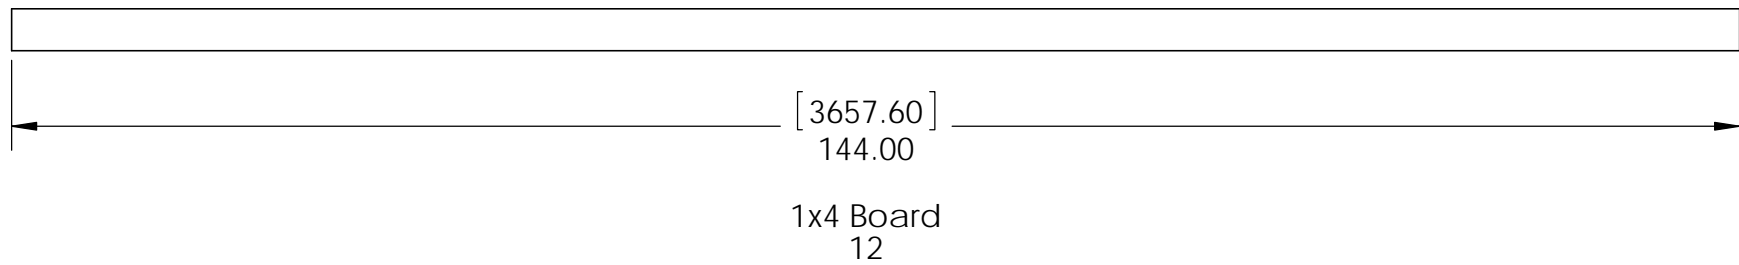

## cutlist

**Project 313 12x12 Pergola Patio Shade  
Structure C**

V1.00 - Installation Instructions effective May 1, 2015 and reflects information that available as of April 10, 2014. This information is updated periodically and should not be relied upon after May 1, 2015. Please visit [www.OZCOBP.com](http://www.OZCOBP.com) to get current information

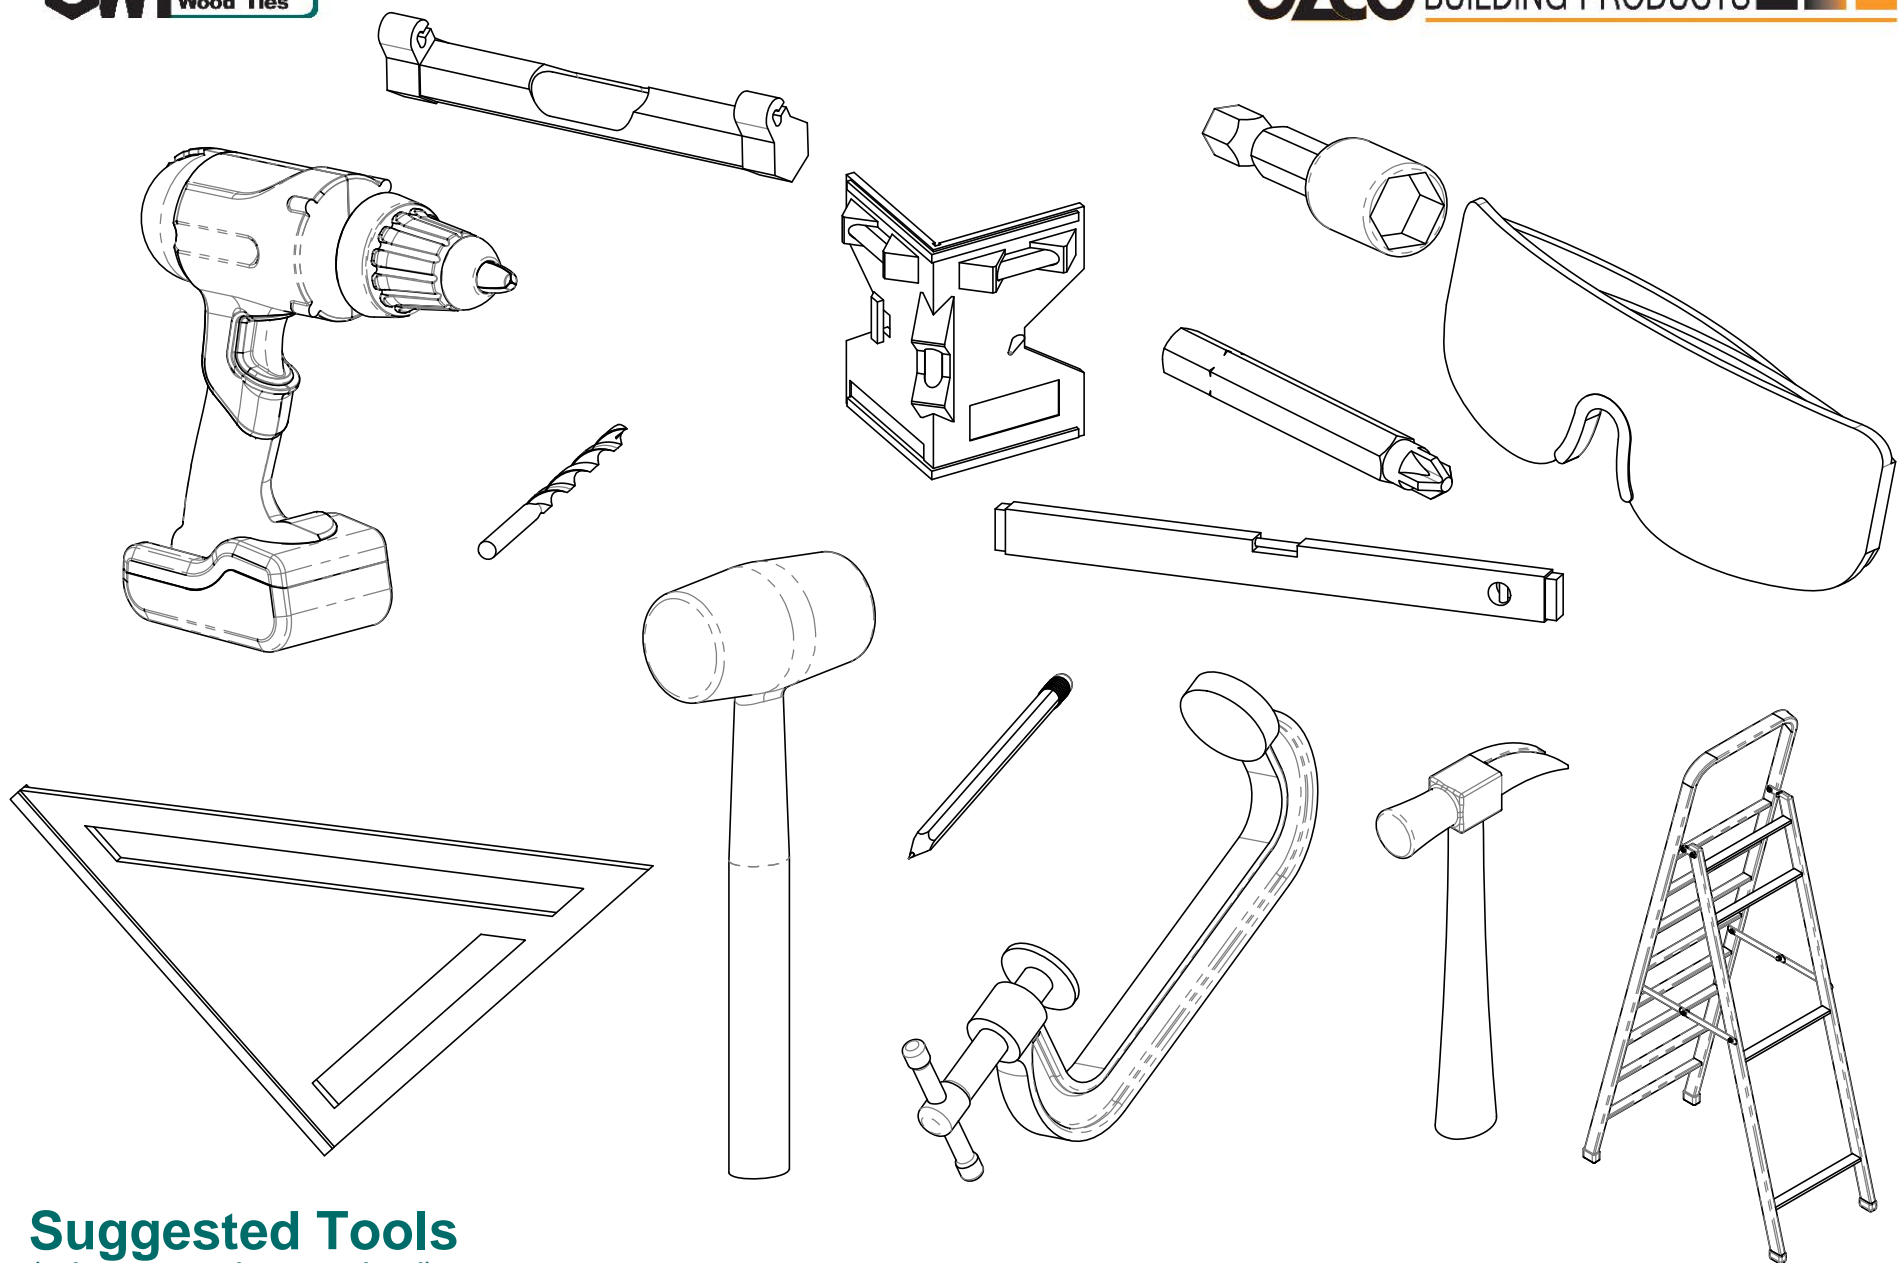


## Suggested Tools

(others may be required)


Project 313 12x12 Pergola Patio Shade  
Structure C

V1.00 - Installation Instructions effective May 1, 2015 and reflects information that available as of April 10, 2014. This information is updated periodically and should not be relied upon after May 1, 2015. Please visit [www.OZCOBP.com](http://www.OZCOBP.com) to get current information

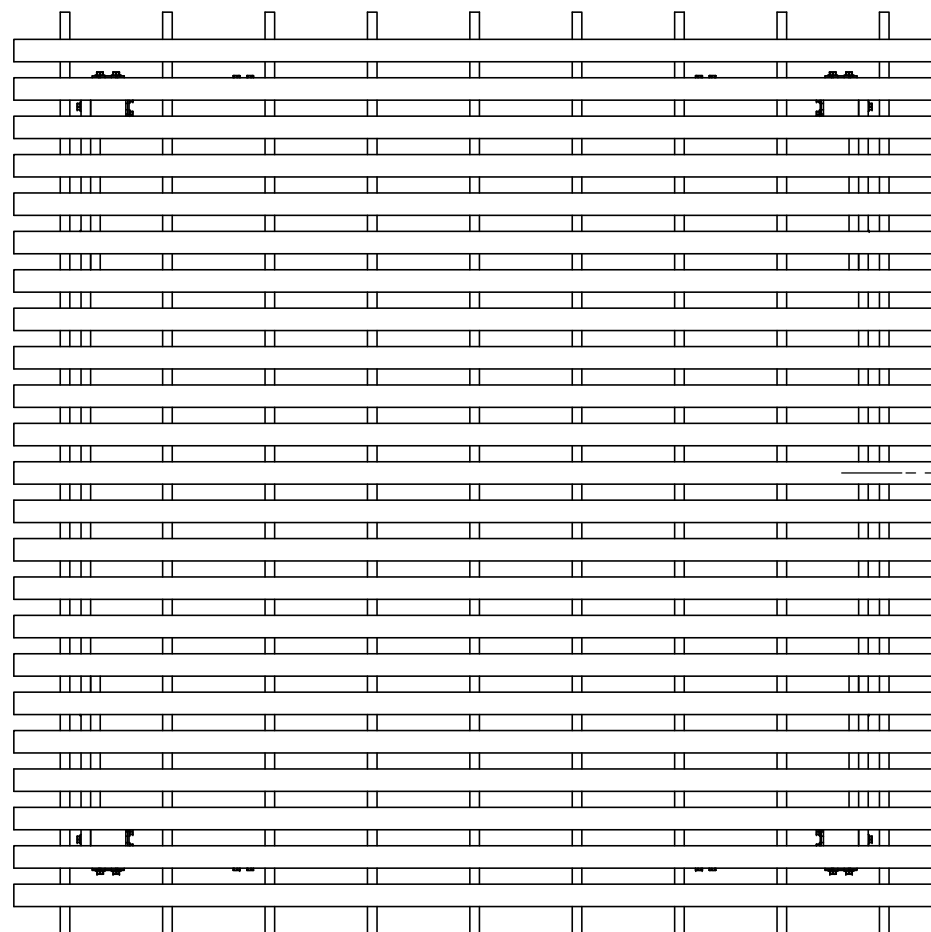

[ 152.40 ]  
6.00  
spacing

℄

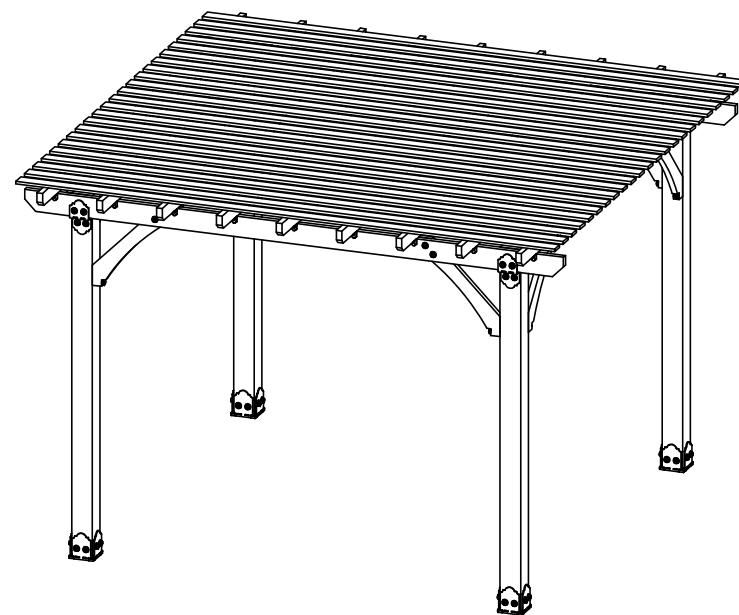

## OZCO Project #313 - 12x12 Pergola Patio Shade Structure C.pdf

Project 313 12x12 Pergola Patio Shade Structure C

V1.00 - Installation Instructions effective May 1, 2015 and reflects information that available as of April 10, 2014. This information is updated periodically and should not be relied upon after May 1, 2015. Please visit [www.OZCOBP.com](http://www.OZCOBP.com) to get current information