


DESIGN

PURCHASE

CONSTRUCT

ENJOY




Project 314 12x12 Vineyard Pergola 4x4 Post

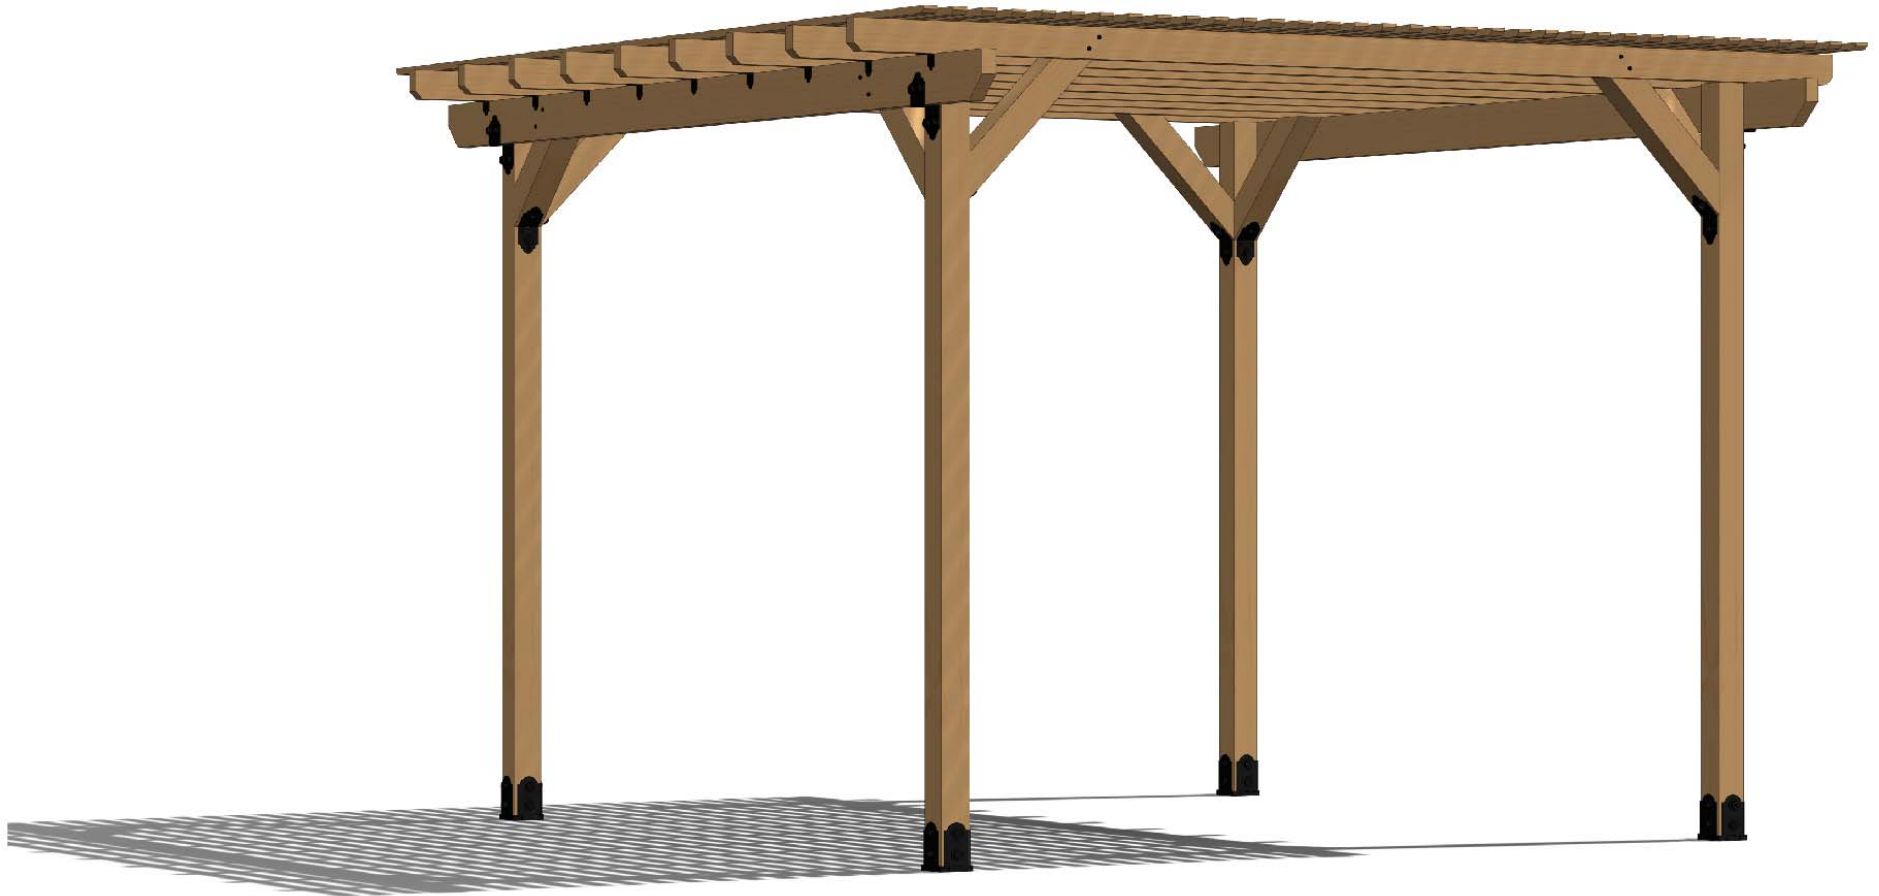

OZCO BUILDING PRODUCTS

Project 314 - 12x12 Vineyard Pergola 4x4 Post


V1.00 - Installation Instructions effective May 1, 2015 and reflects information that available as of April 10, 2014. This information is updated periodically and should not be relied upon after May 1, 2015. Please visit www.OZCOBP.com to get current information

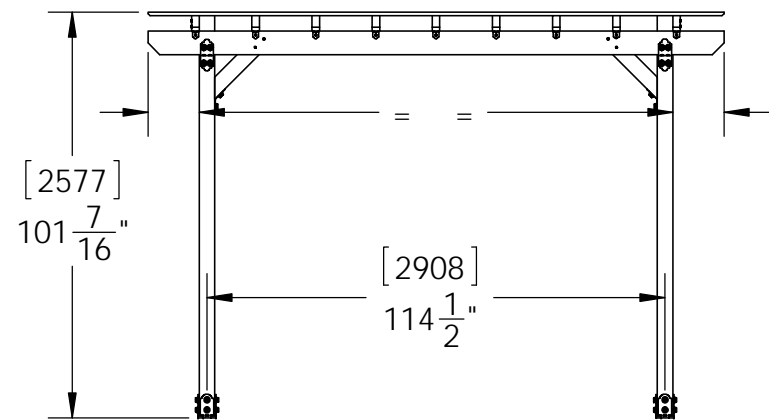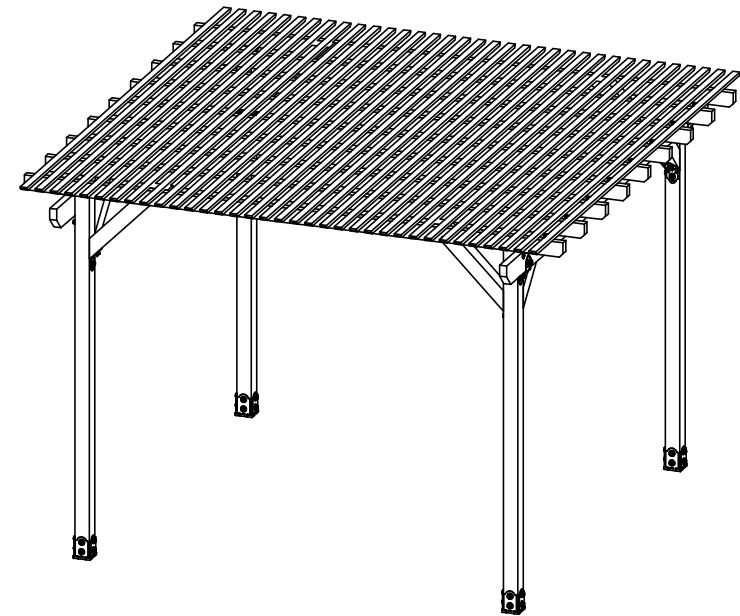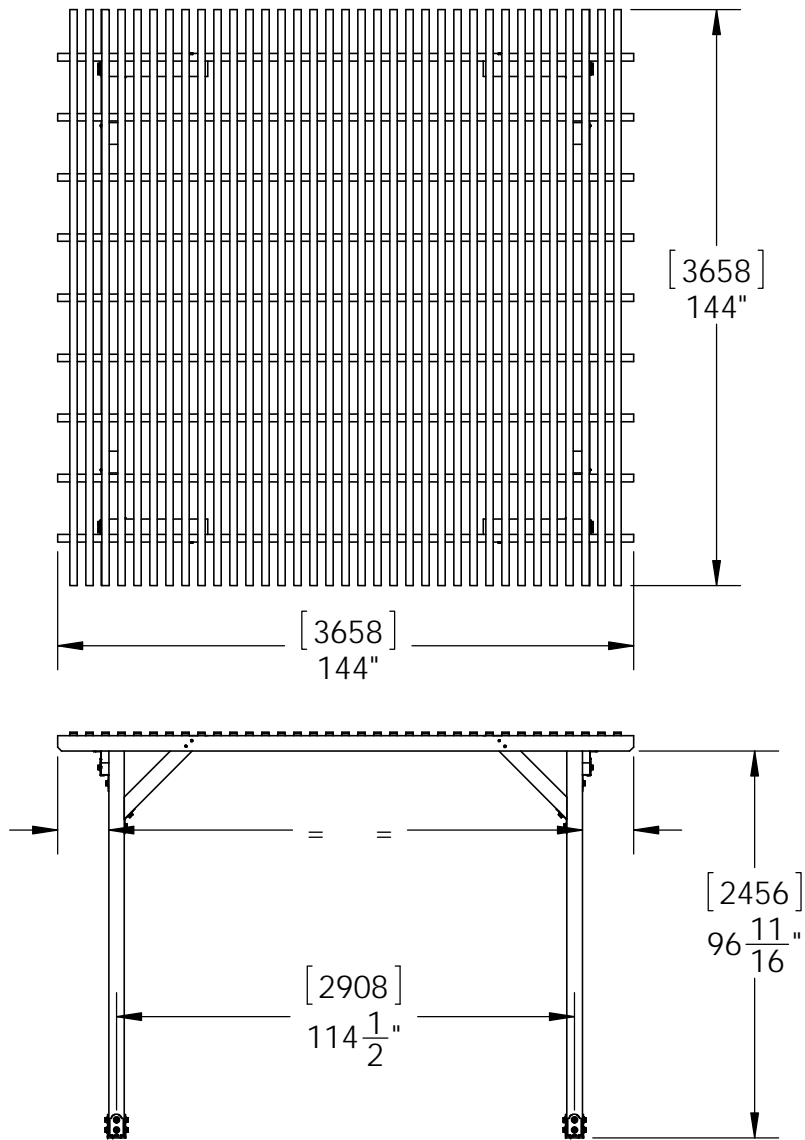

Overview

Project 314 - 12x12 Vineyard Pergola 4x4 Post

V1.00 - Installation Instructions effective May 1, 2015 and reflects information that available as of April 10, 2014. This information is updated periodically and should not be relied upon after May 1, 2015. Please visit www.OZCOBP.com to get current information

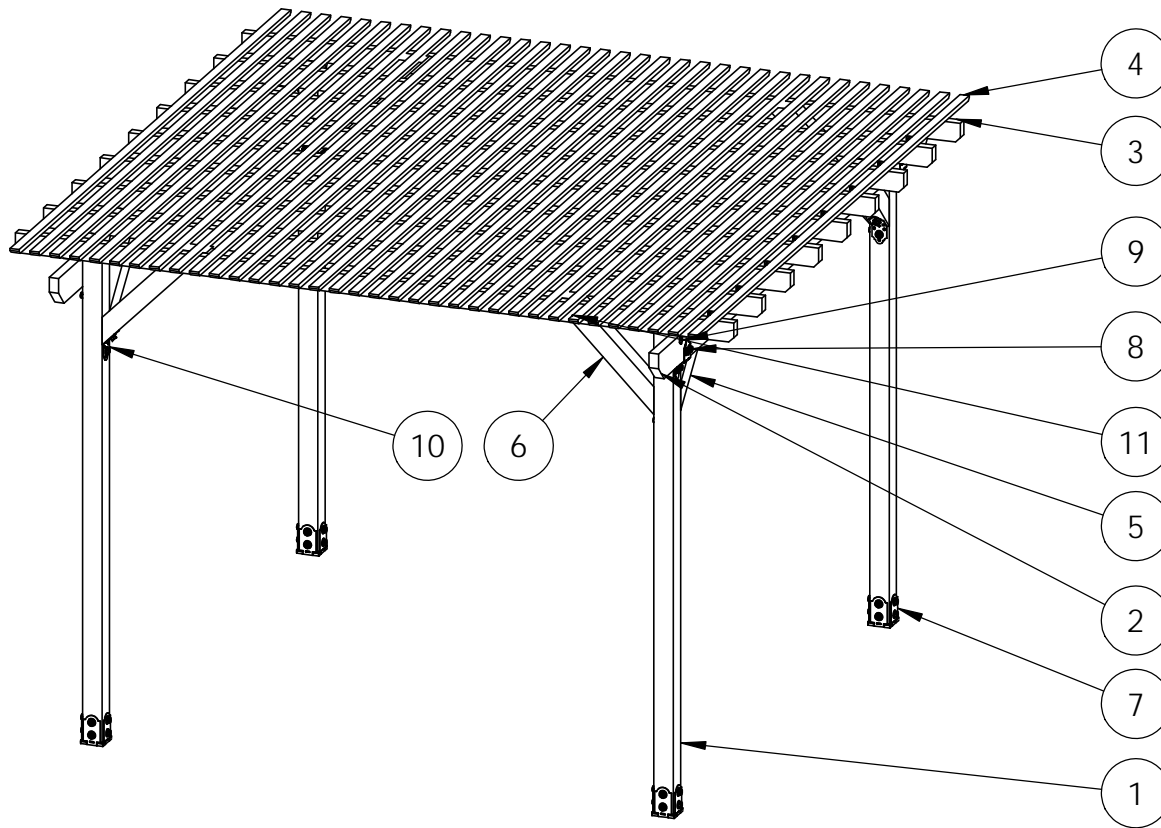


ITEM NO.	QTY.	PART NUMBER	DESCRIPTION
1	4	4x4 Cedar Post	post
2	2	2x6 Cedar Board	2x6x144"
3	9	2x4 Cedar Board	2x4x144"
4	35	1x2 Cedar Board	Purlins
5	4	2 with corner support cut	short support
6	4	4x4 Cedar Support	long support
7	4	56607	Assembly, 4x4 Post Base
8	2	56675	4" Post to Beam Laredo Sunset (P2B-LS-4)
9	2	56617	2" Standard Rafter Clip
10	4	56668	4" Flush Inside 45 (FI45-LS-4)
11	1	56627	OWT Timber Screw 3-3/4"

Bill of Material

Project 314 - 12x12 Vineyard Pergola 4x4 Post


V1.00 - Installation Instructions effective May 1, 2015 and reflects information that available as of April 10, 2014. This information is updated periodically and should not be relied upon after May 1, 2015. Please visit www.OZCOBP.com to get current information

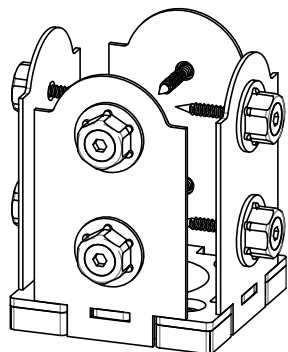


56607




56627
(25 pack)

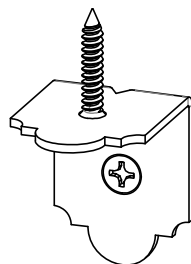

56617
(10 pack)

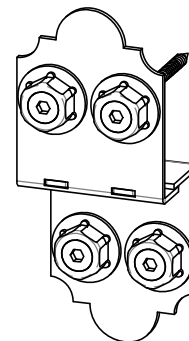


56675
(2 pack)

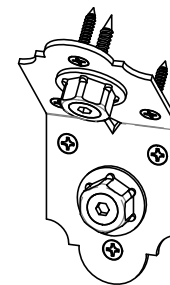

56668
(2 pack)



install Ozco product with
instructions provided in packaging



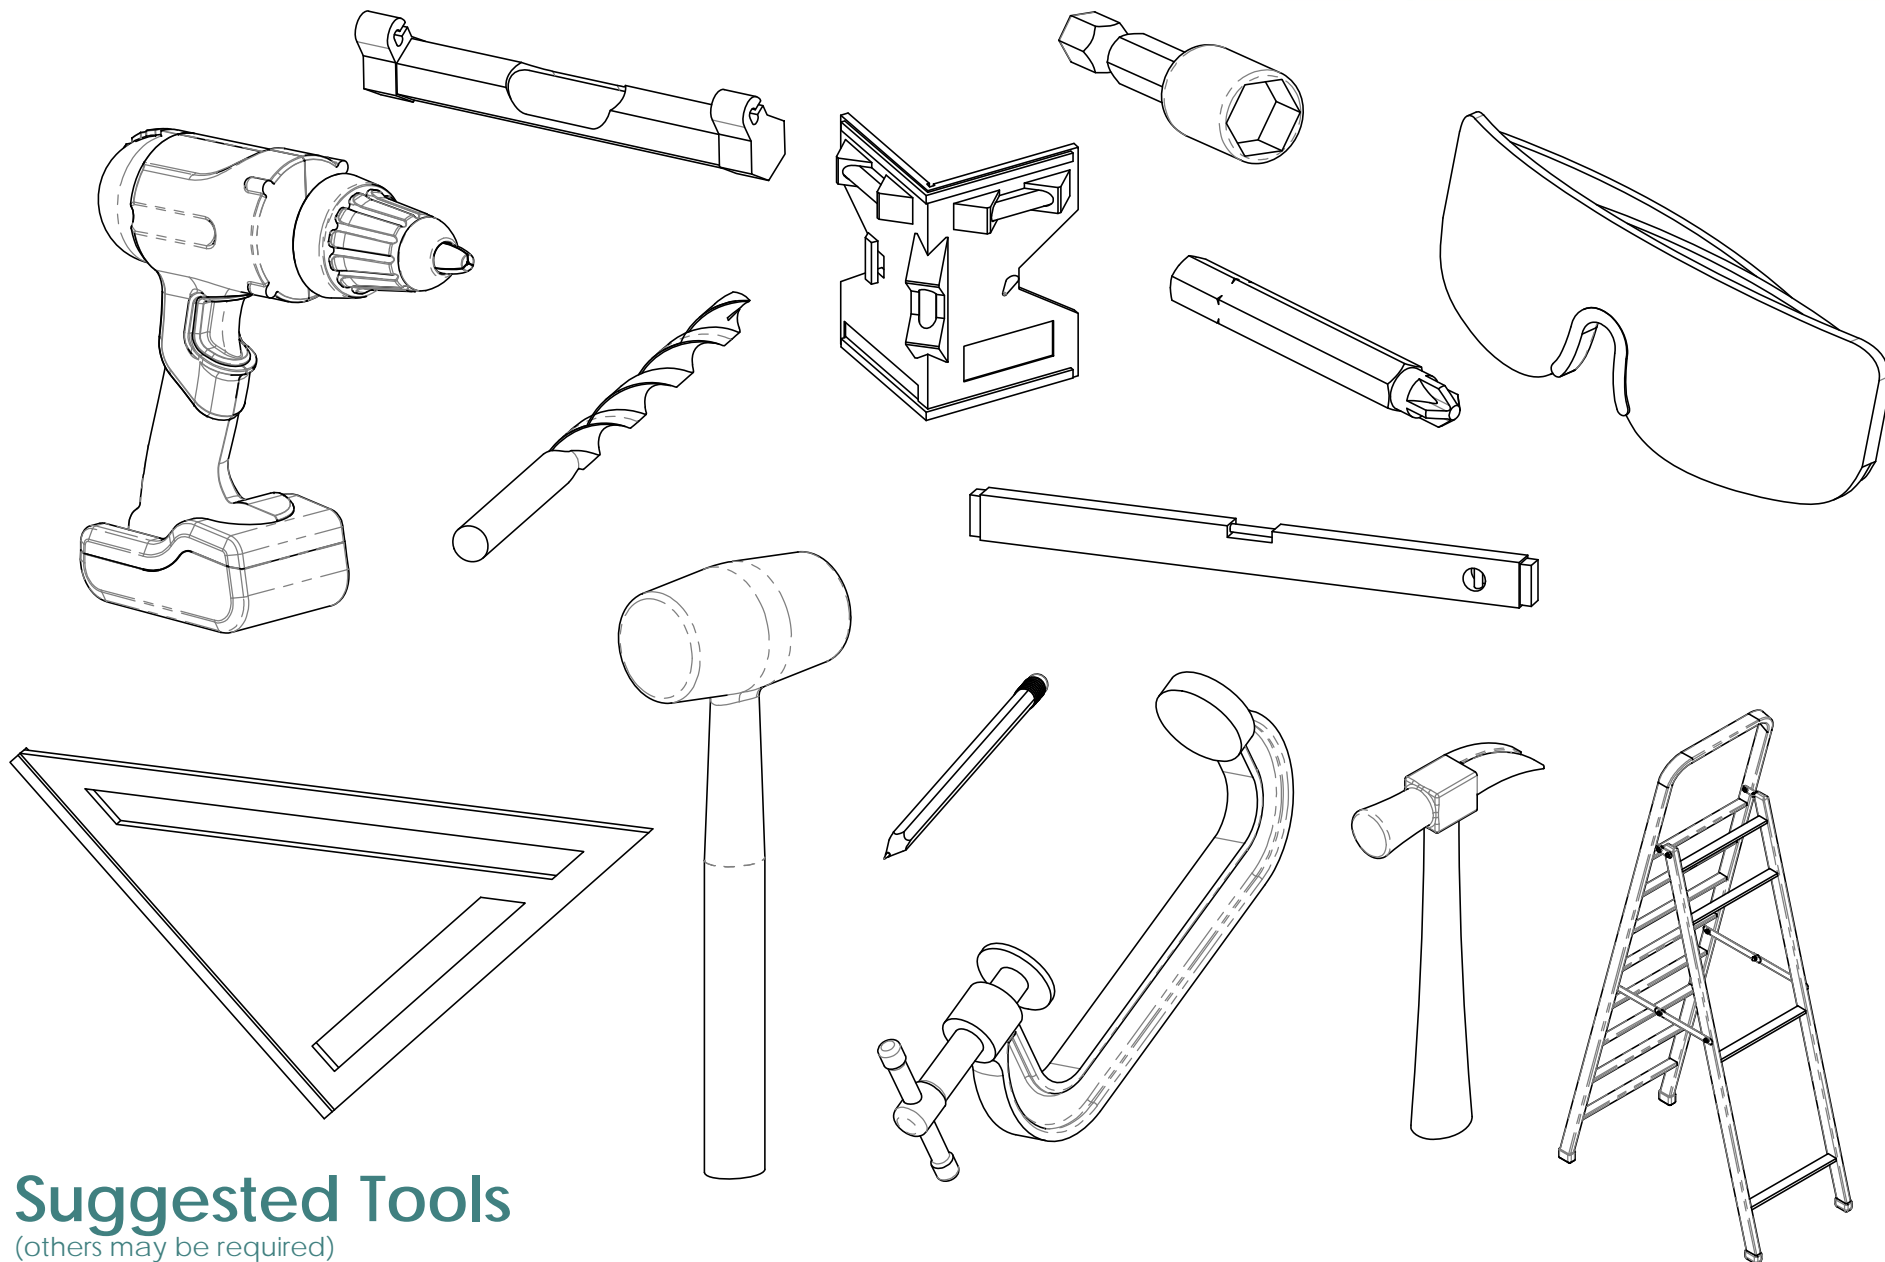


Suggested Tools

(others may be required)

Project 314 - 12x12 Vineyard Pergola 4x4 Post

V1.00 - Installation Instructions effective May 1, 2015 and reflects information that available as of April 10, 2014. This information is updated periodically and should not be relied upon after May 1, 2015. Please visit www.OZCOBP.com to get current information

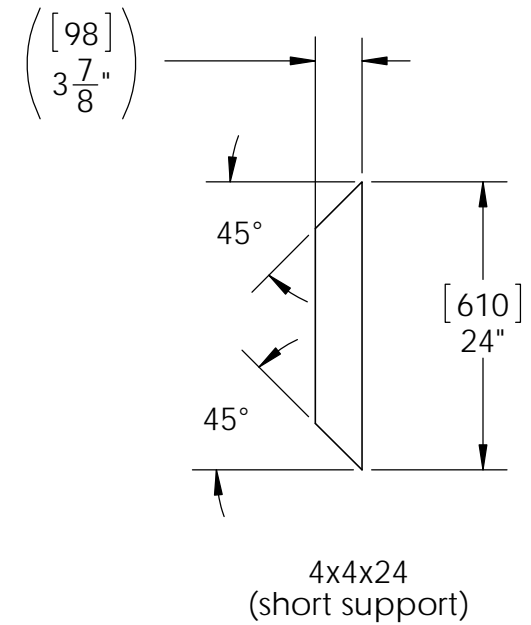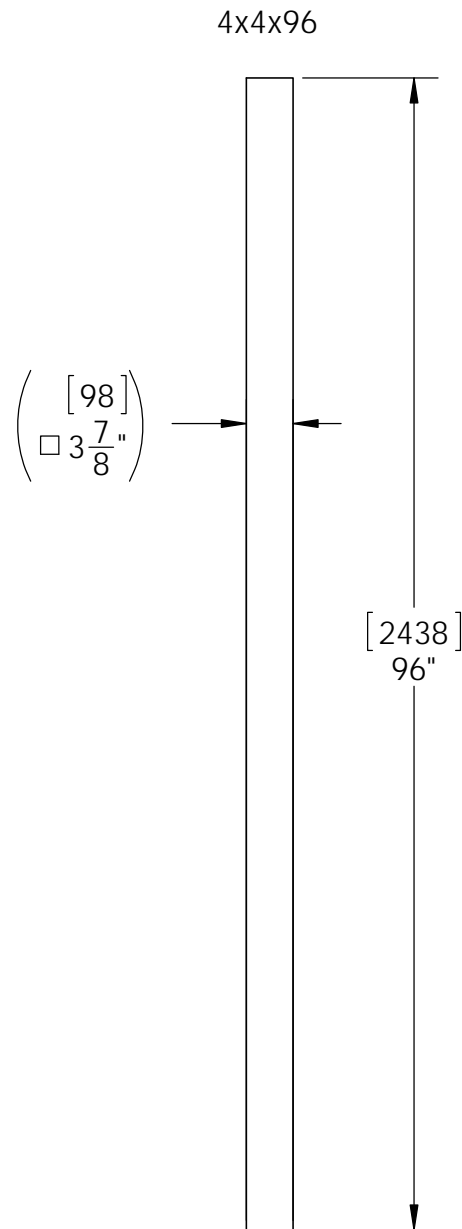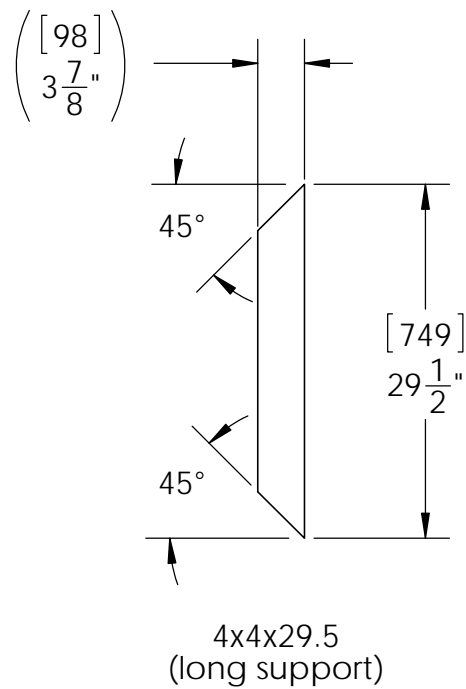


Cutlist



Project 314 - 12x12 Vineyard Pergola 4x4 Post

V1.00 - Installation Instructions effective May 1, 2015 and reflects information that available as of April 10, 2014. This information is updated periodically and should not be relied upon after May 1, 2015. Please visit www.OZCOBP.com to get current information

1x2x144

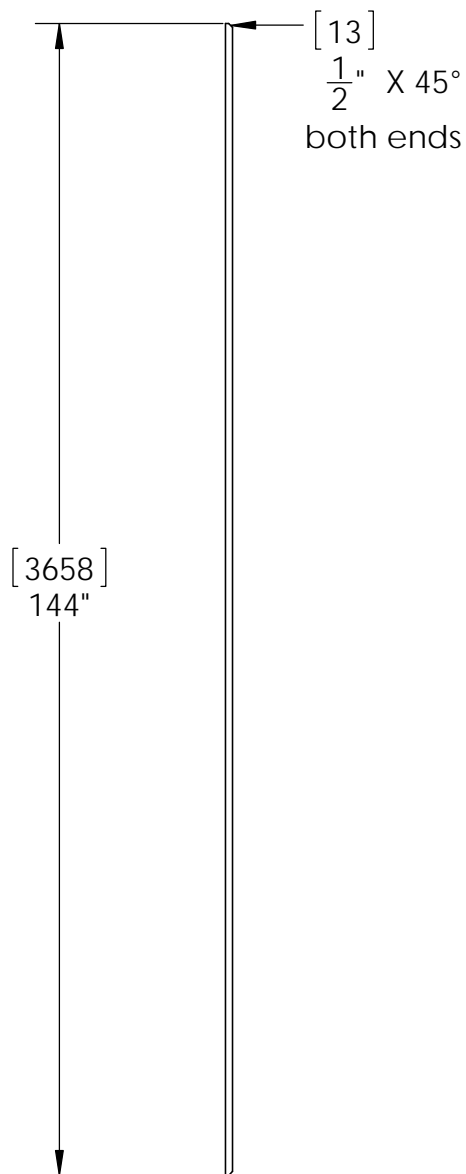


2x4x144

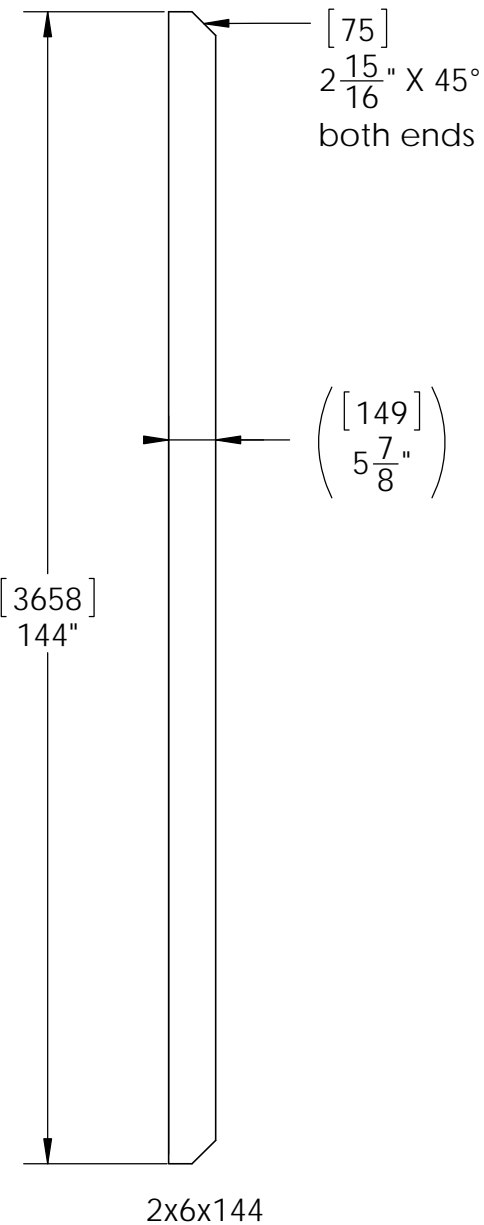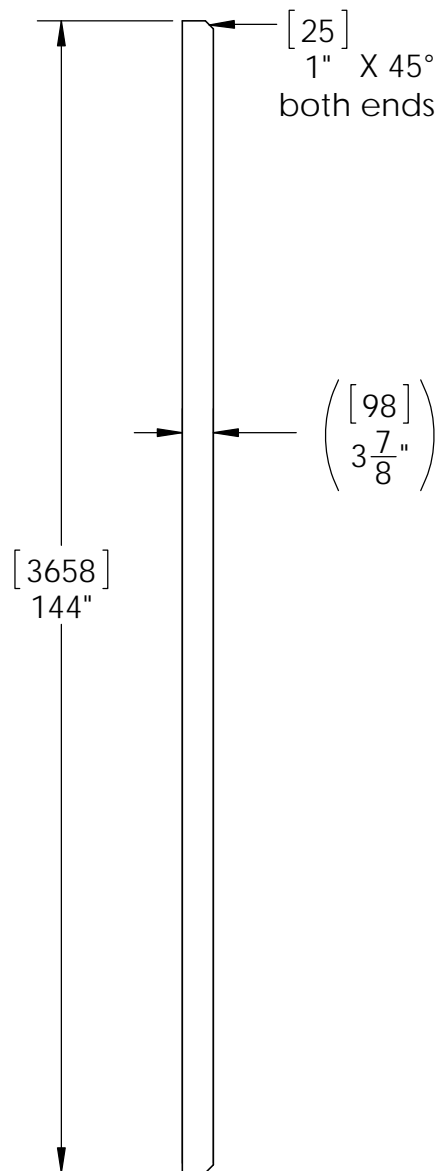


Cutlist

Project 314 - 12x12 Vineyard Pergola 4x4 Post

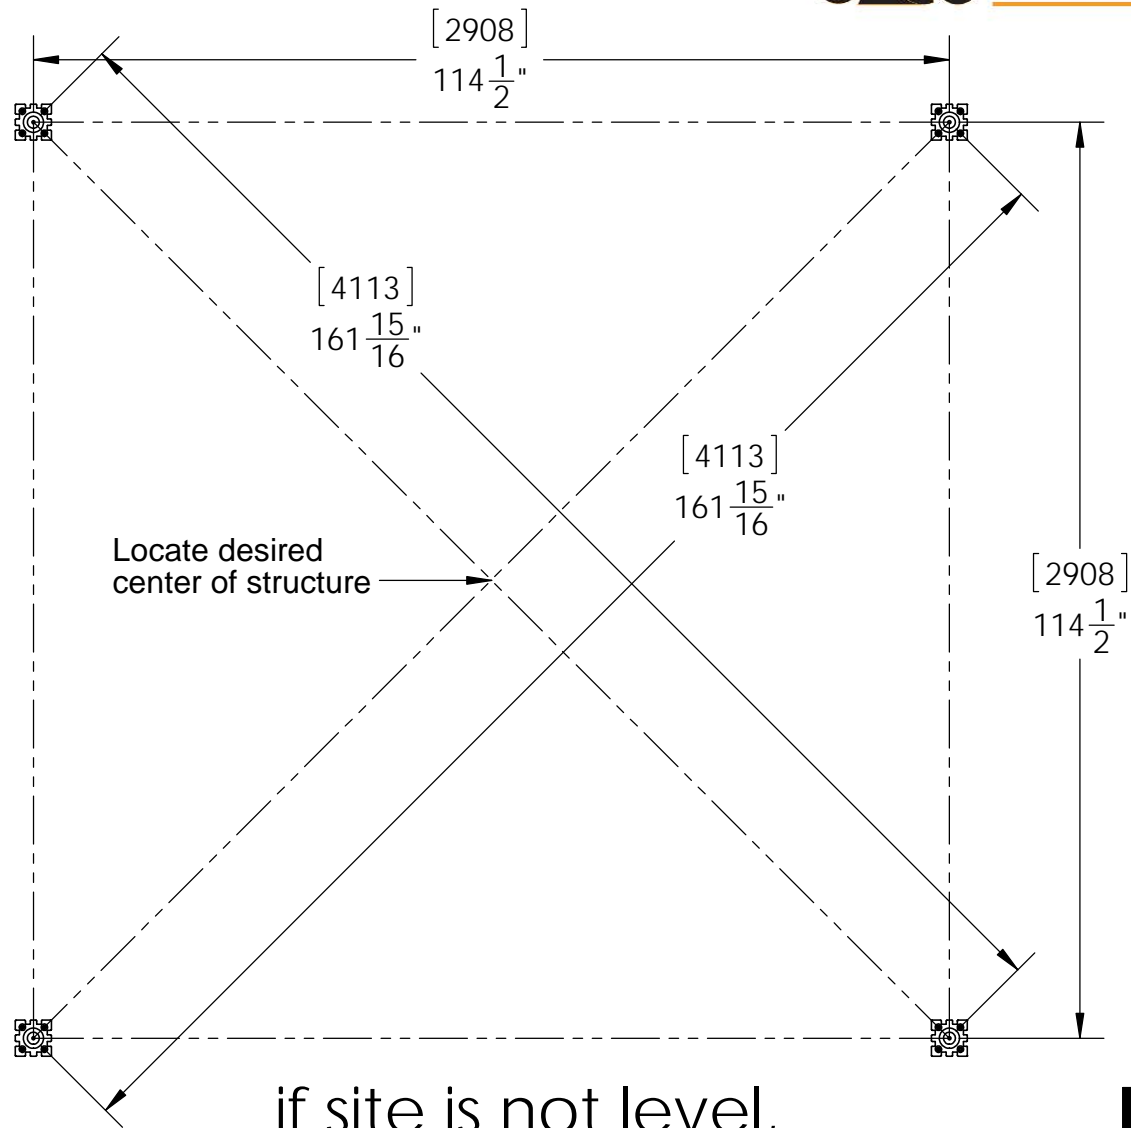


site plan

Project 314 - 12x12 Vineyard Pergola 4x4 Post

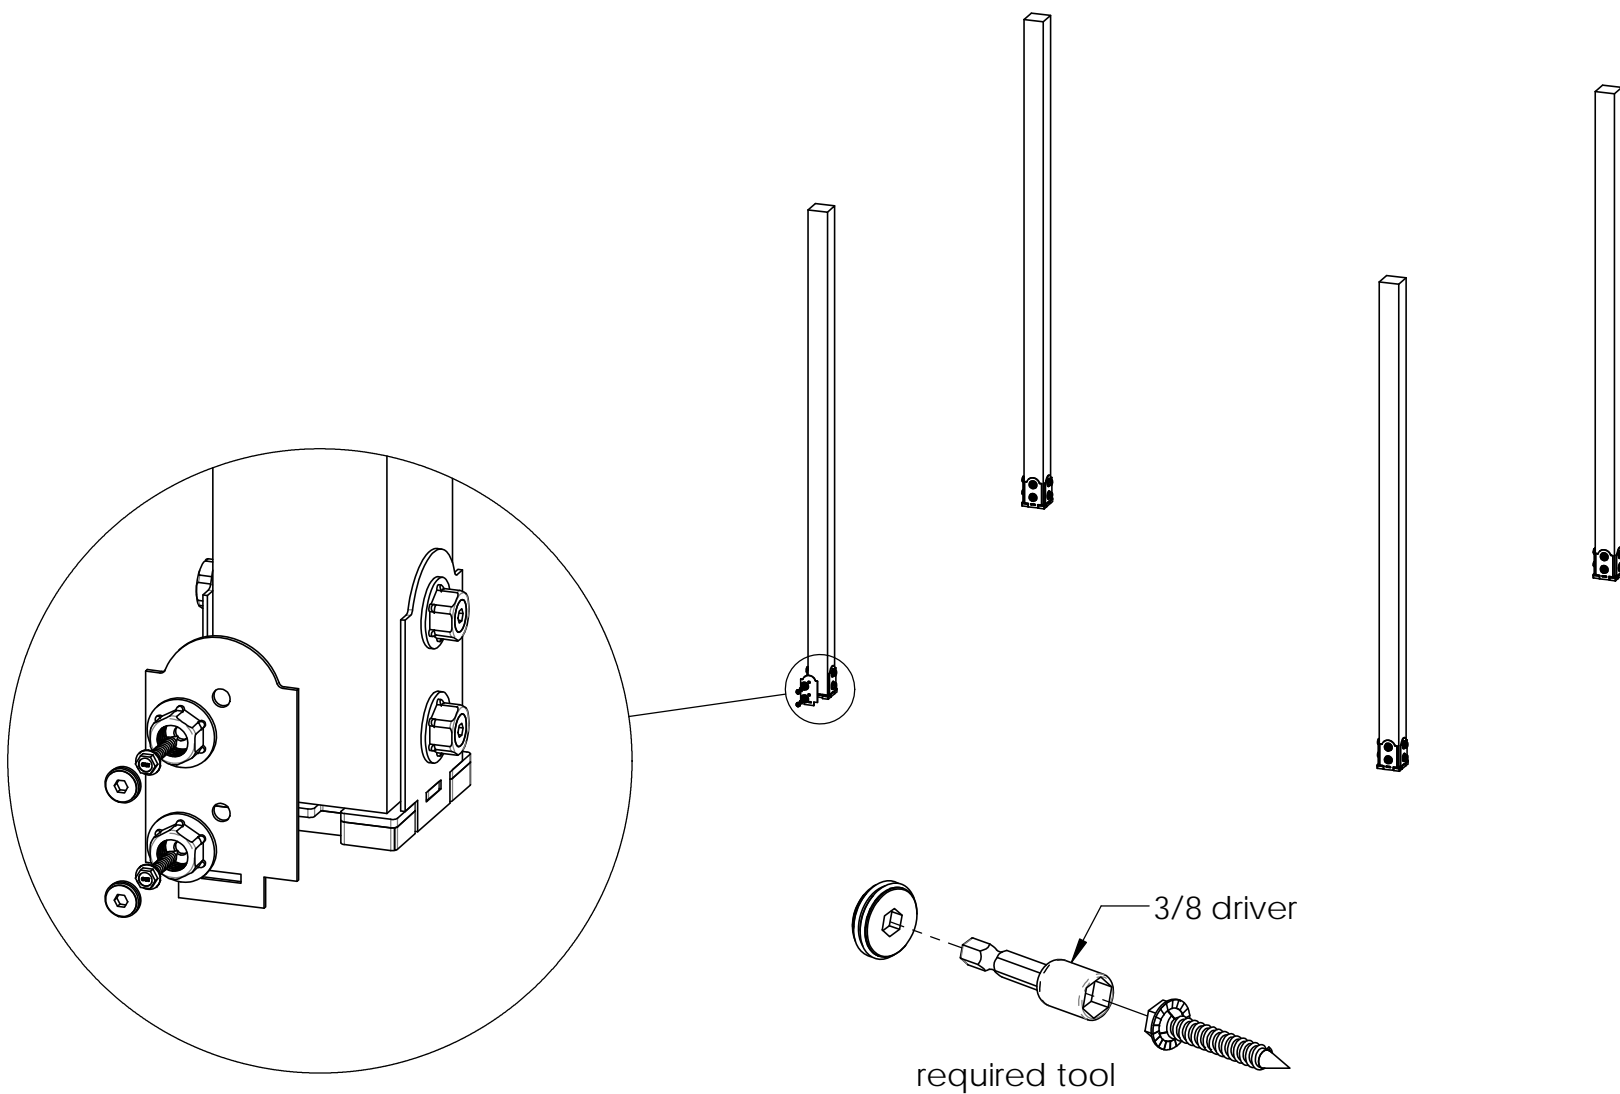


step 1

Project 314 - 12x12 Vineyard Pergola 4x4 Post

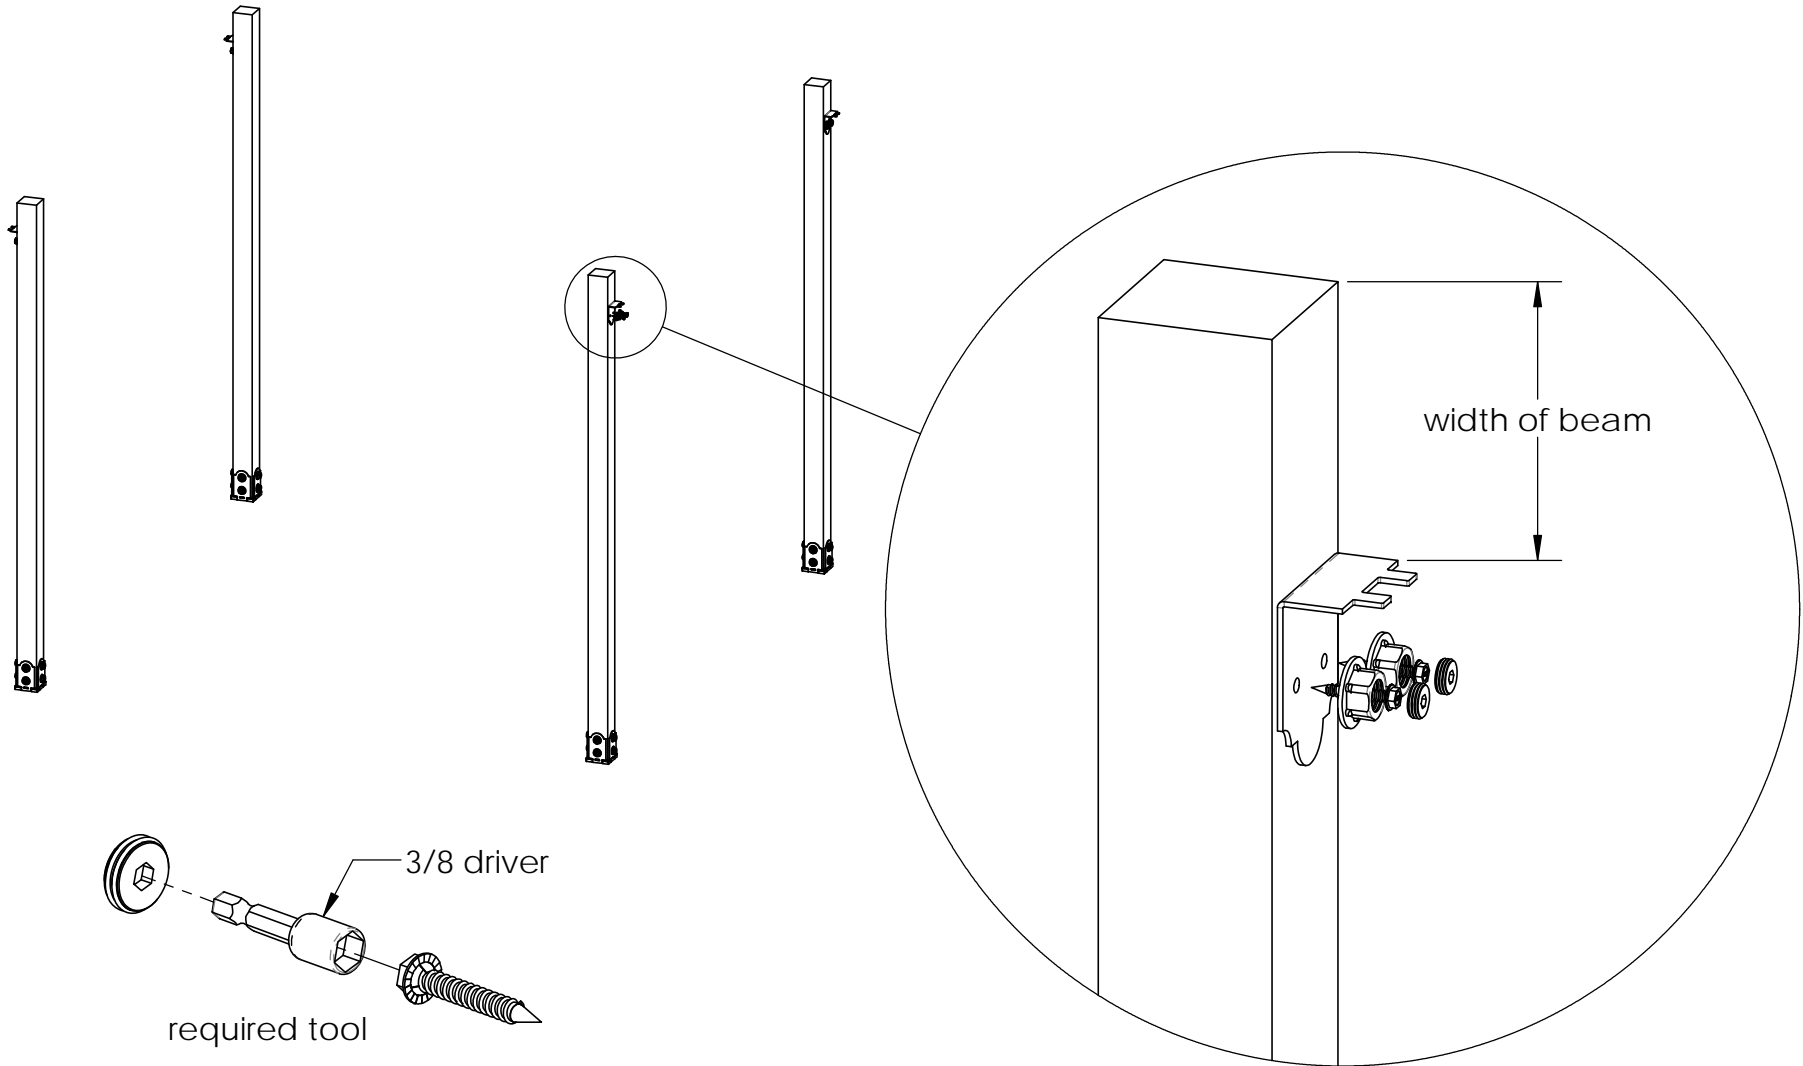

step 2


Project 314 - 12x12 Vineyard Pergola 4x4 Post

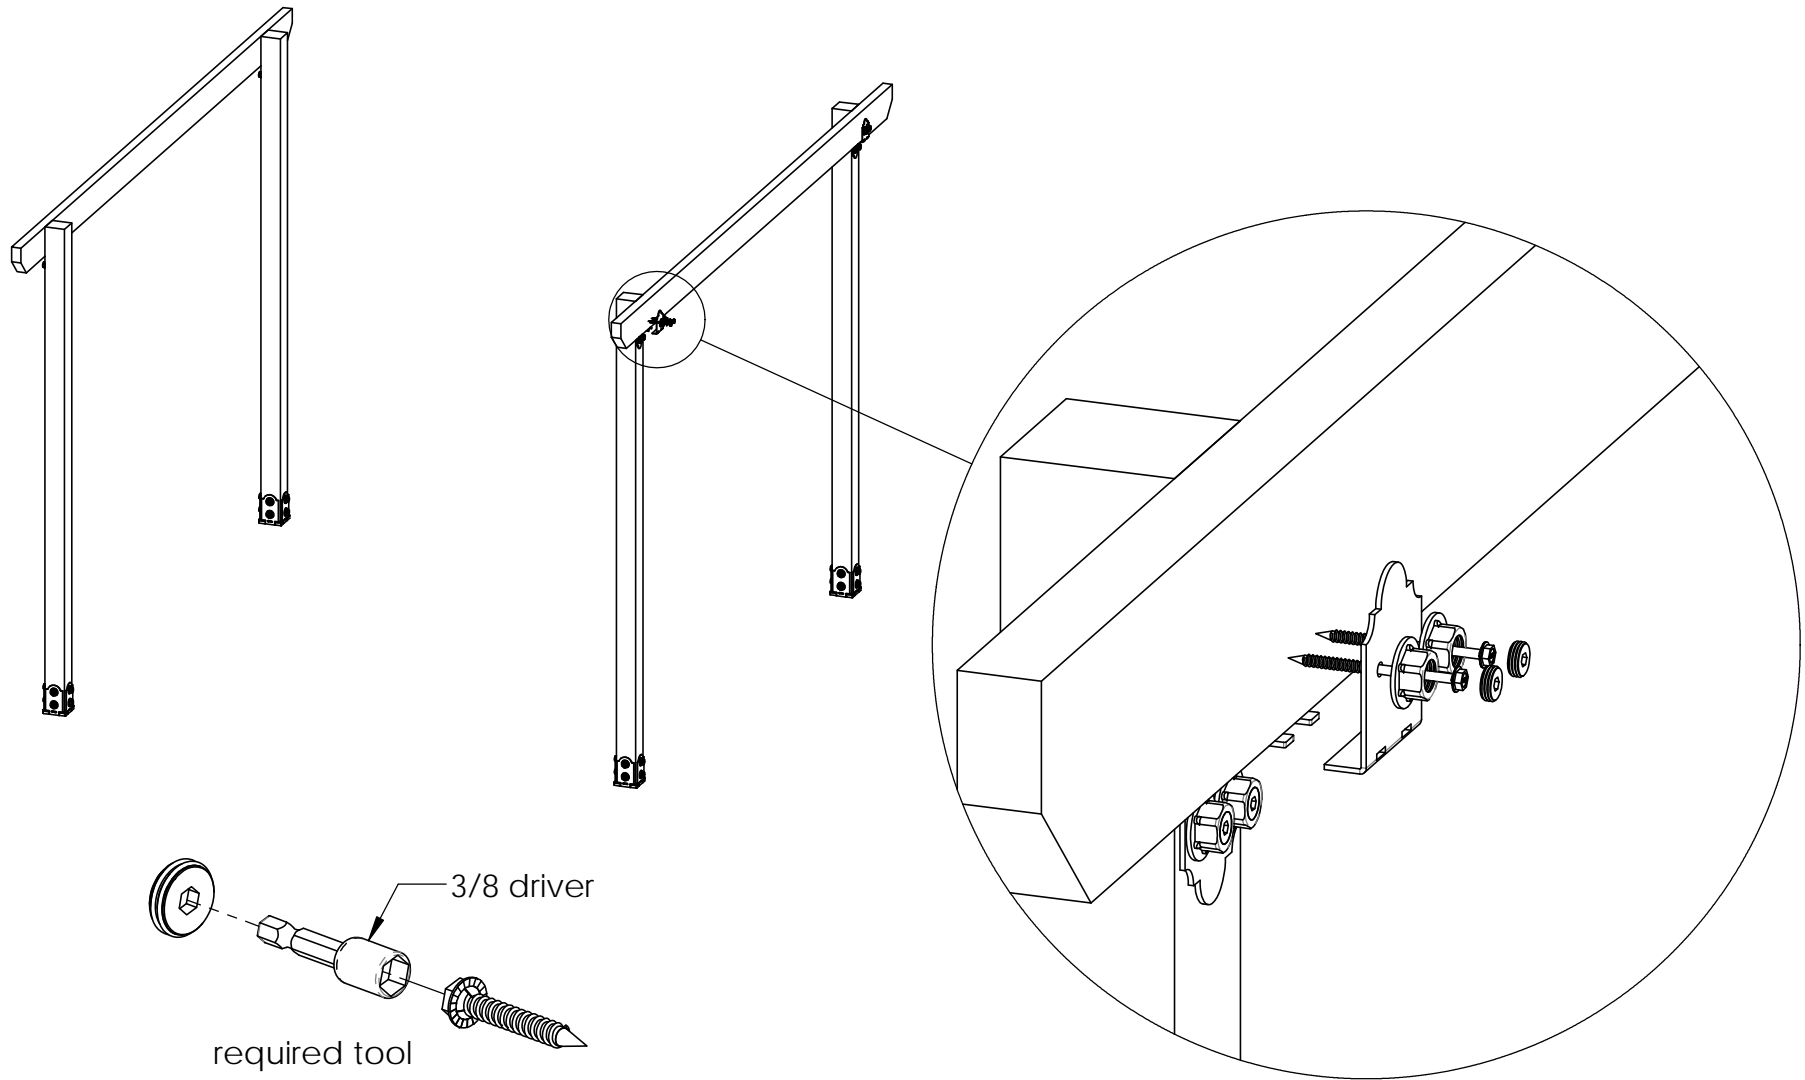

step 3


Project 314 - 12x12 Vineyard Pergola 4x4 Post

V1.00 - Installation Instructions effective May 1, 2015 and reflects information that available as of April 10, 2014. This information is updated periodically and should not be relied upon after May 1, 2015. Please visit www.OZCOBP.com to get current information

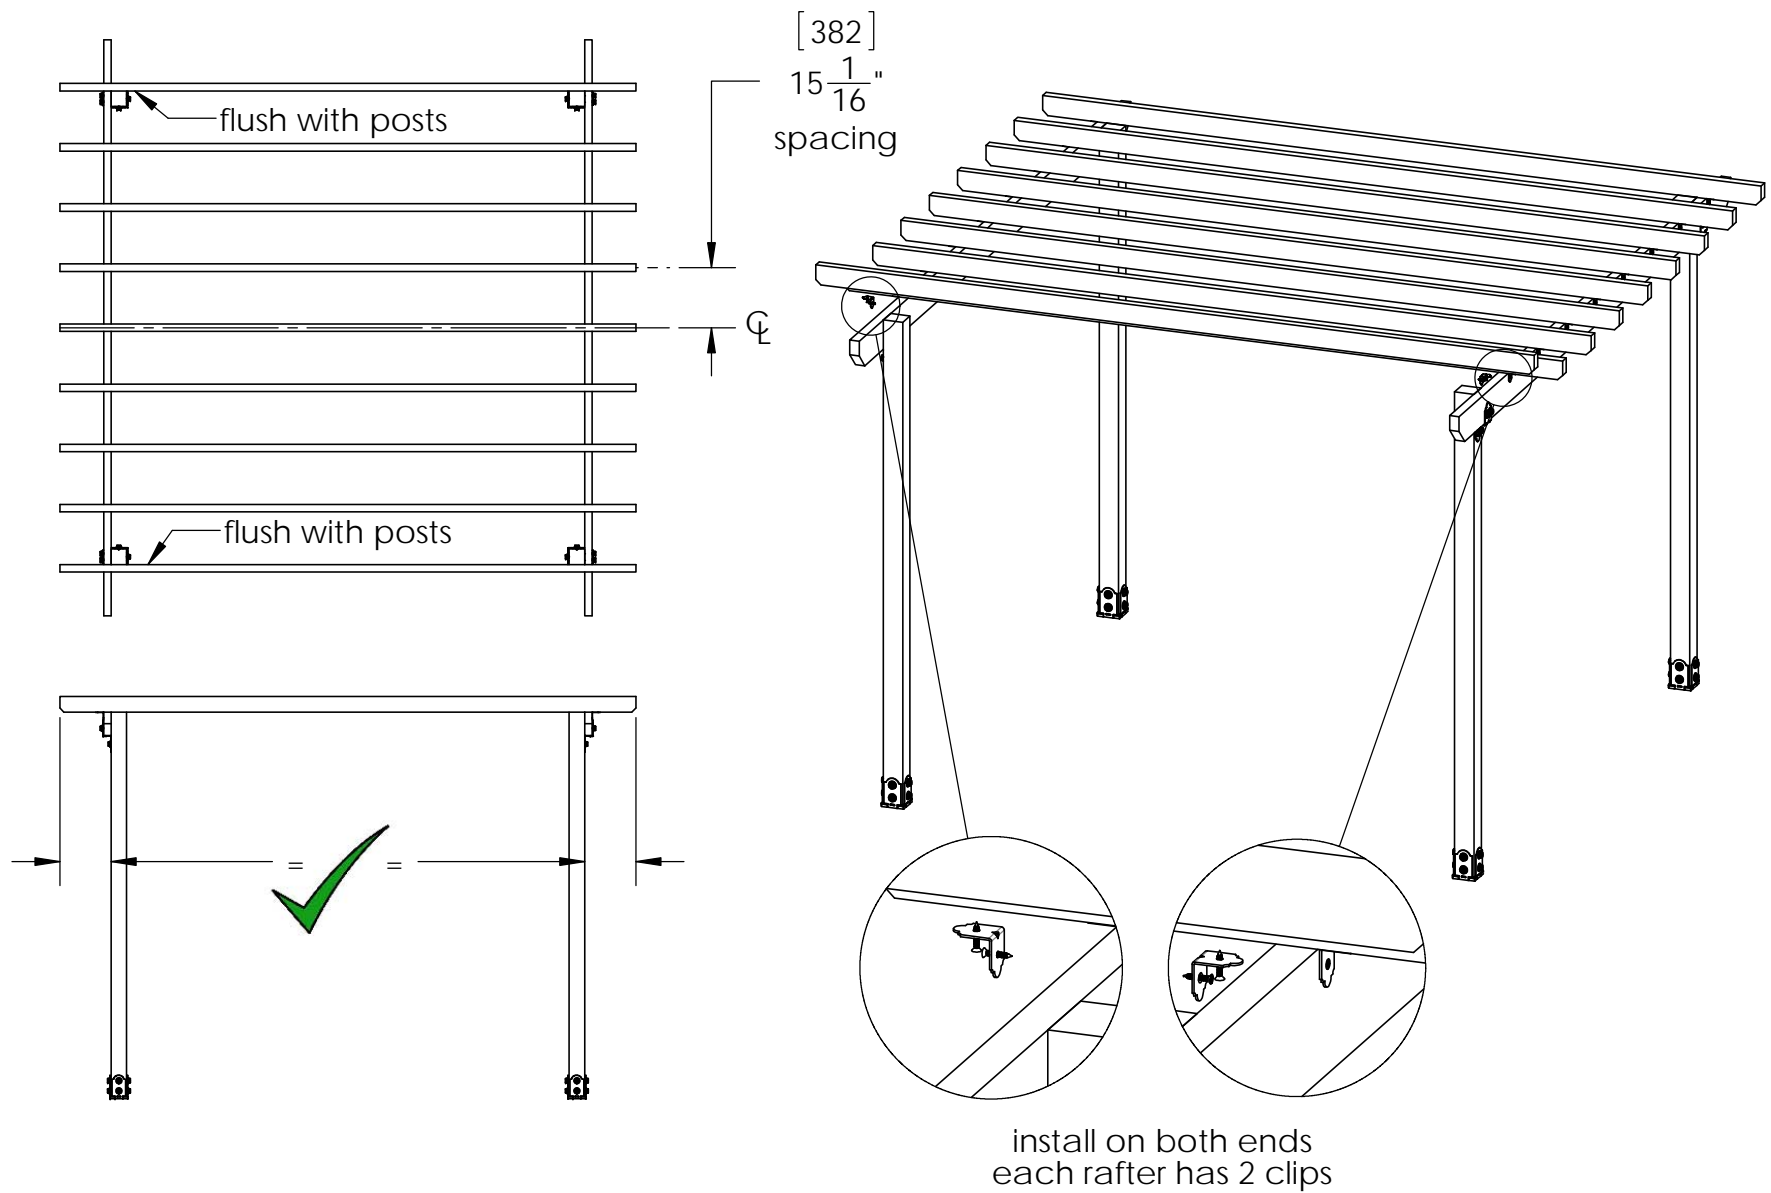

step 4



Project 314 - 12x12 Vineyard Pergola 4x4 Post

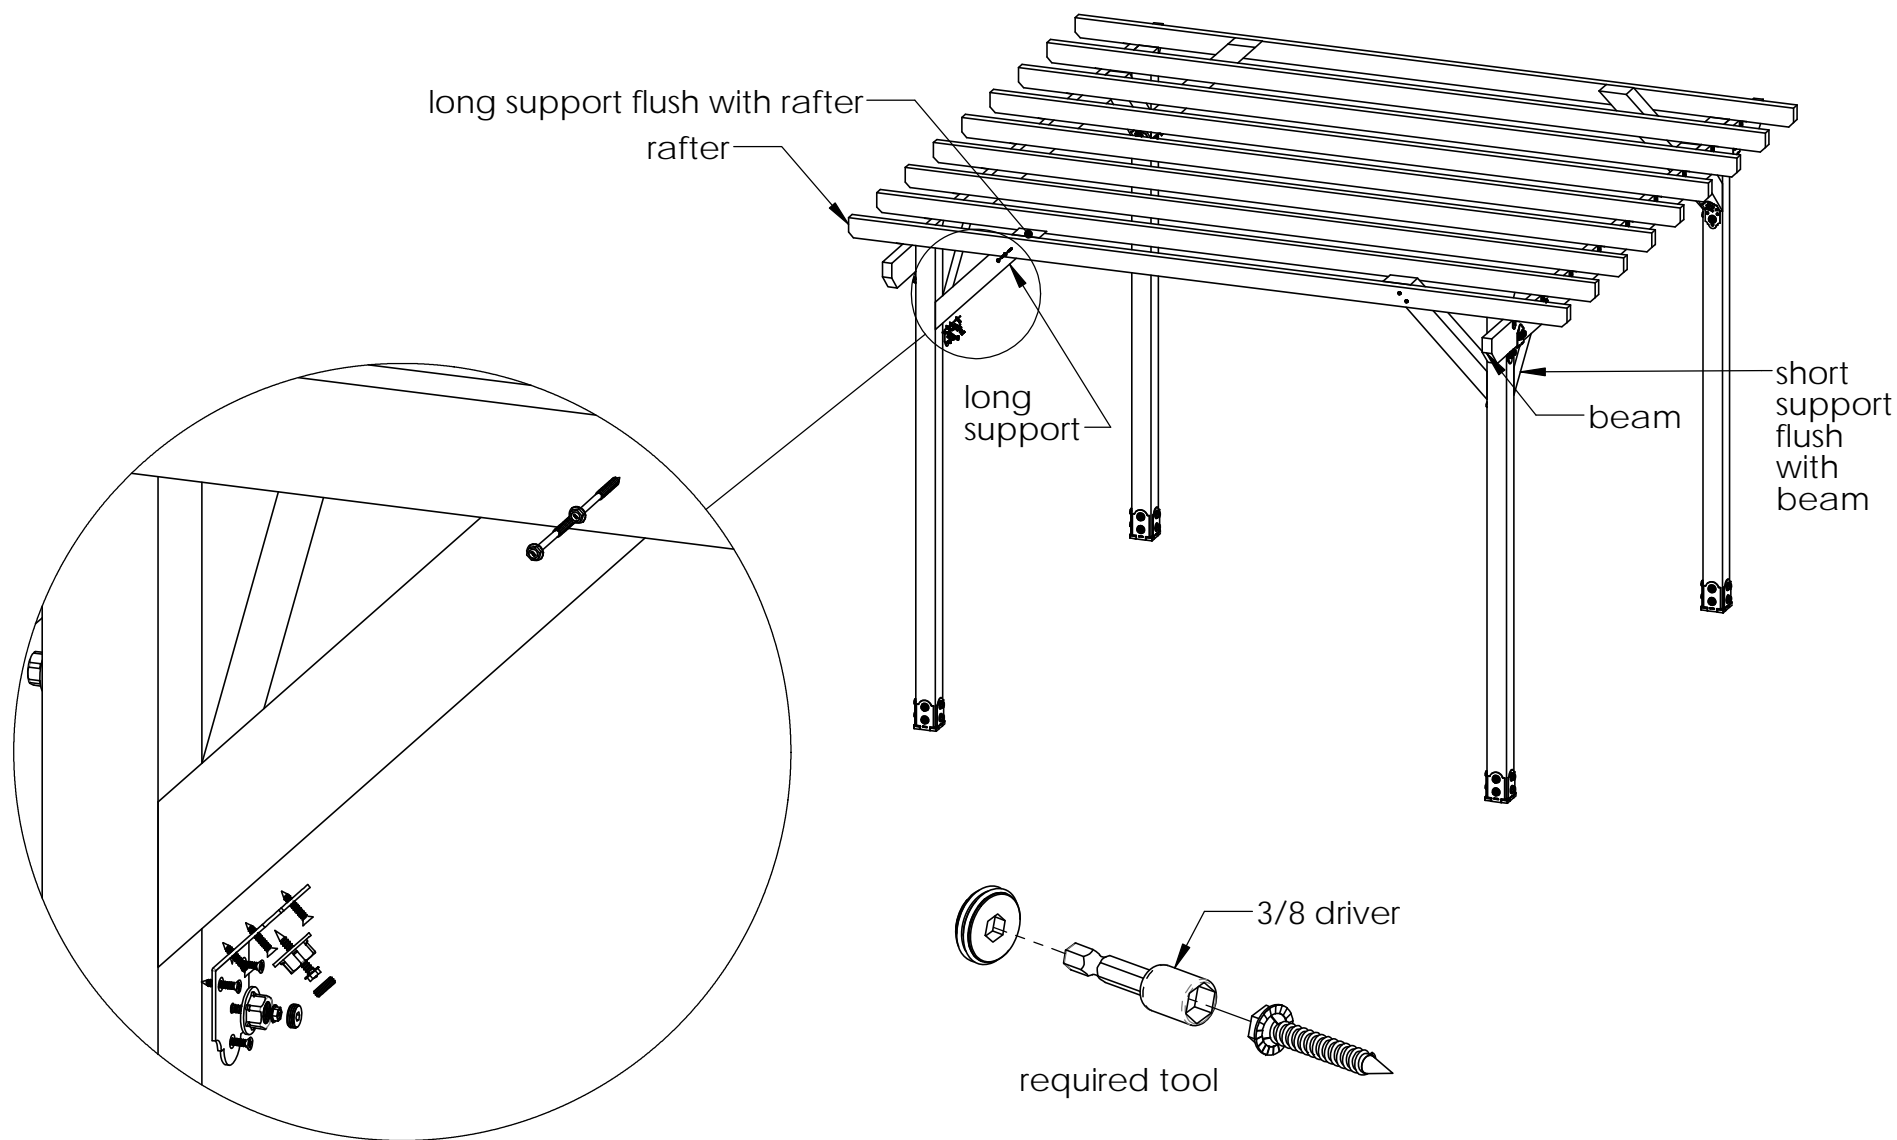

step 5

Project 314 - 12x12 Vineyard Pergola 4x4 Post

V1.00 - Installation Instructions effective May 1, 2015 and reflects information that available as of April 10, 2014. This information is updated periodically and should not be relied upon after May 1, 2015. Please visit www.OZCOBP.com to get current information

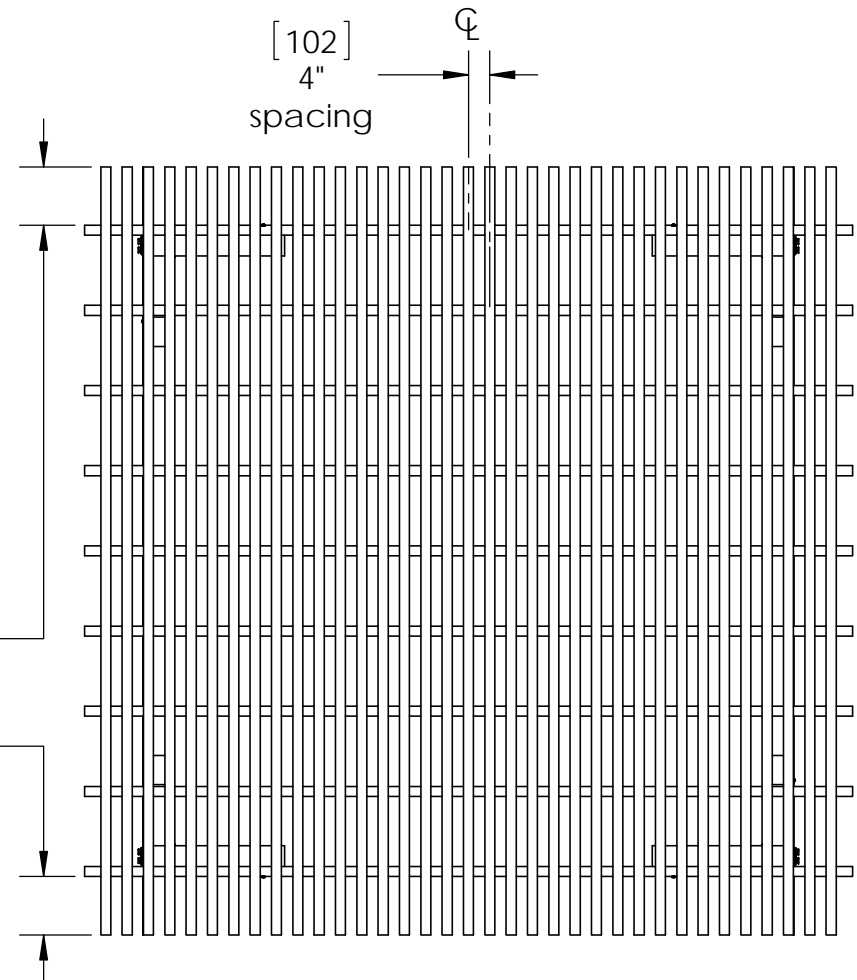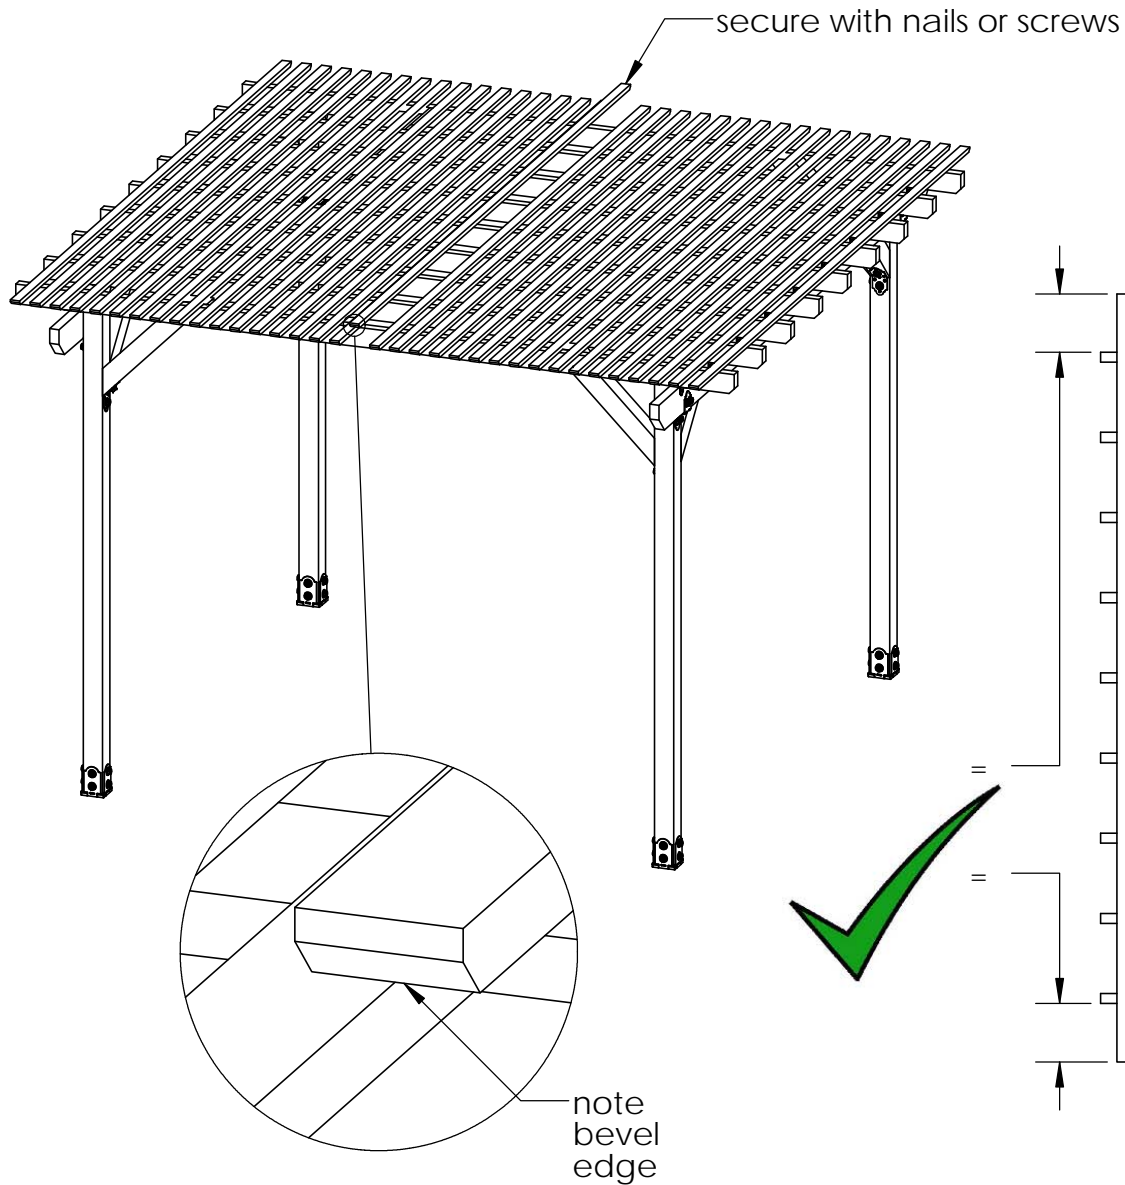

step 6

Project 314 - 12x12 Vineyard Pergola 4x4 Post