


See Post Setting Chart

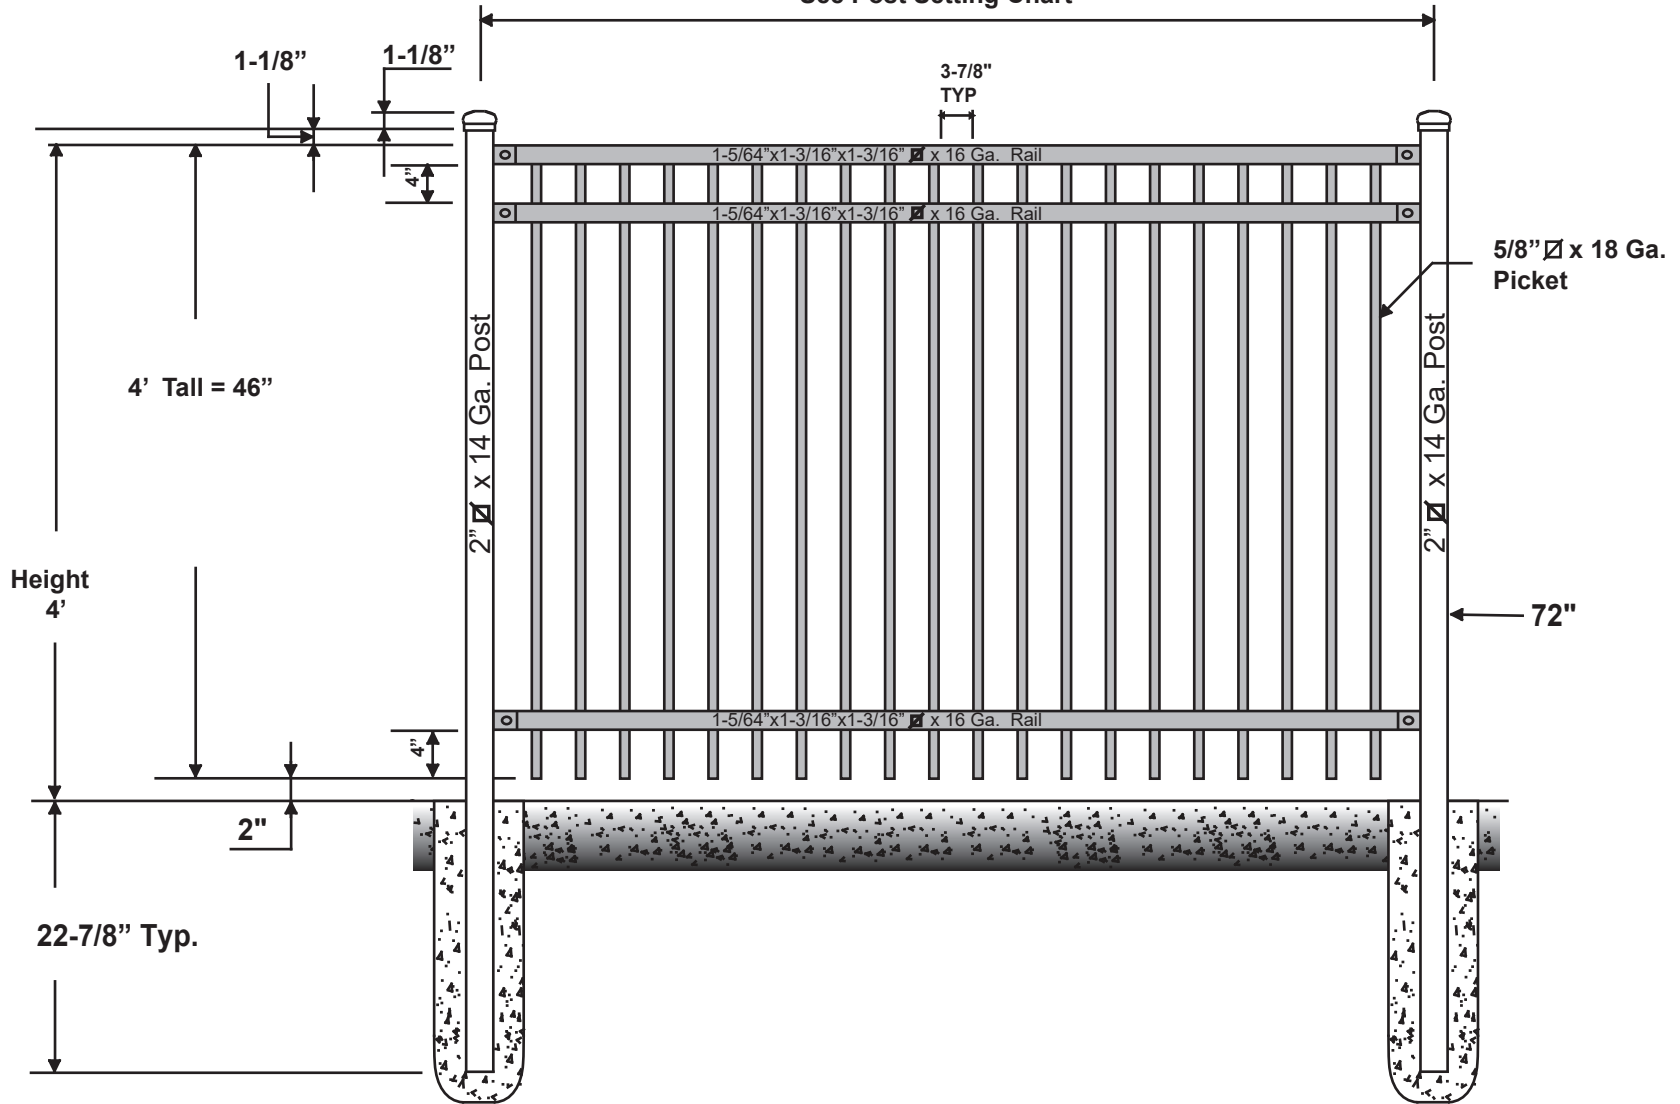

Post Setting Chart

Δ - NTS

POST SIZE	2" POSTS	2-1/2" POSTS
PANEL WIDTH	90-1/2"	90-1/2"
POST SETTINGS ± 1/2" O.C.	92-1/2"	93"

Residential Panel

Project: SPS Centurion R Panel : Titan 3Rail

Approved By/Date	Revision NO.	Drawing NO.
Drawn By:	Effective Date	CER1