

**DESIGN**

**PURCHASE**



**CONSTRUCT**


**ENJOY**

## OZCO Project #312 - 12x12 Pergola Patio Shade Structure B


this project utilizes Project  
#311 as base structure.

see OZCO website for  
further information

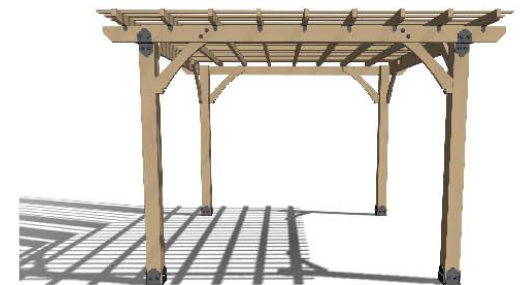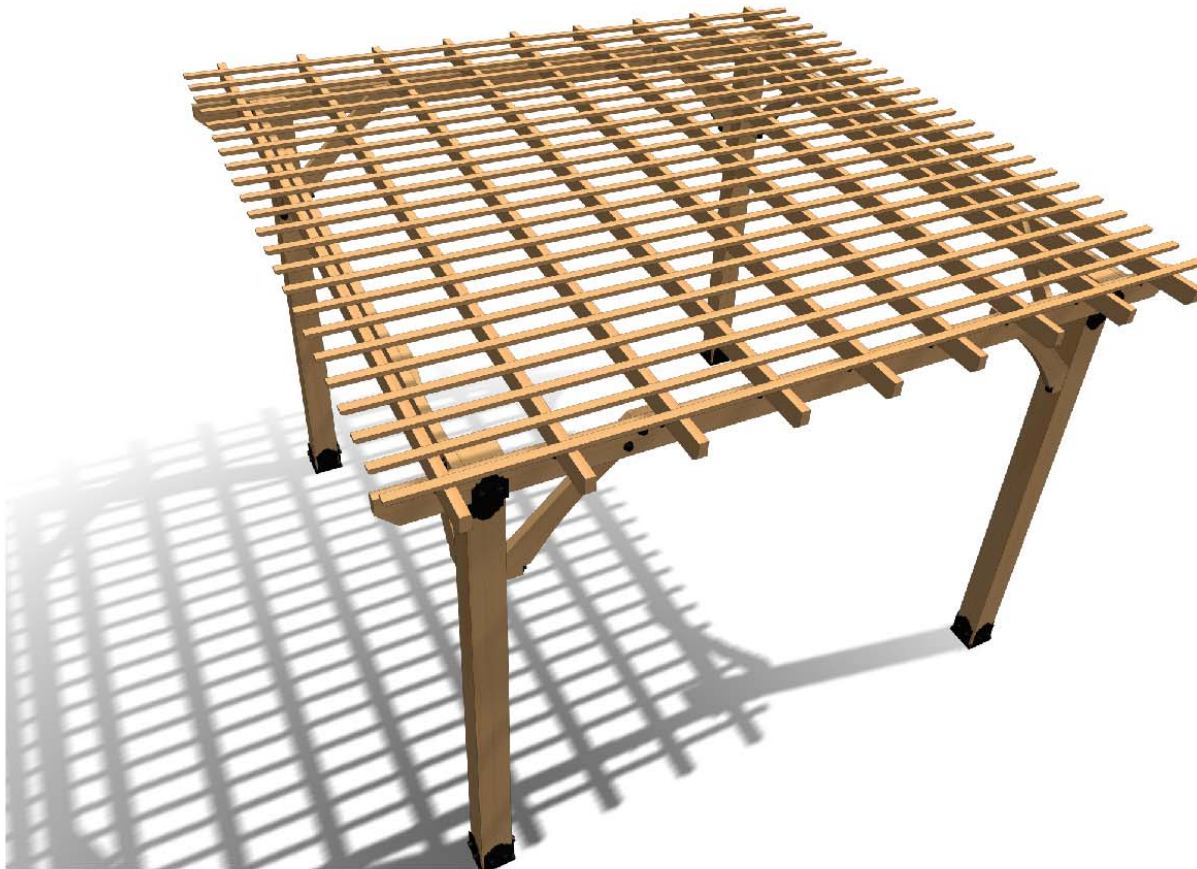

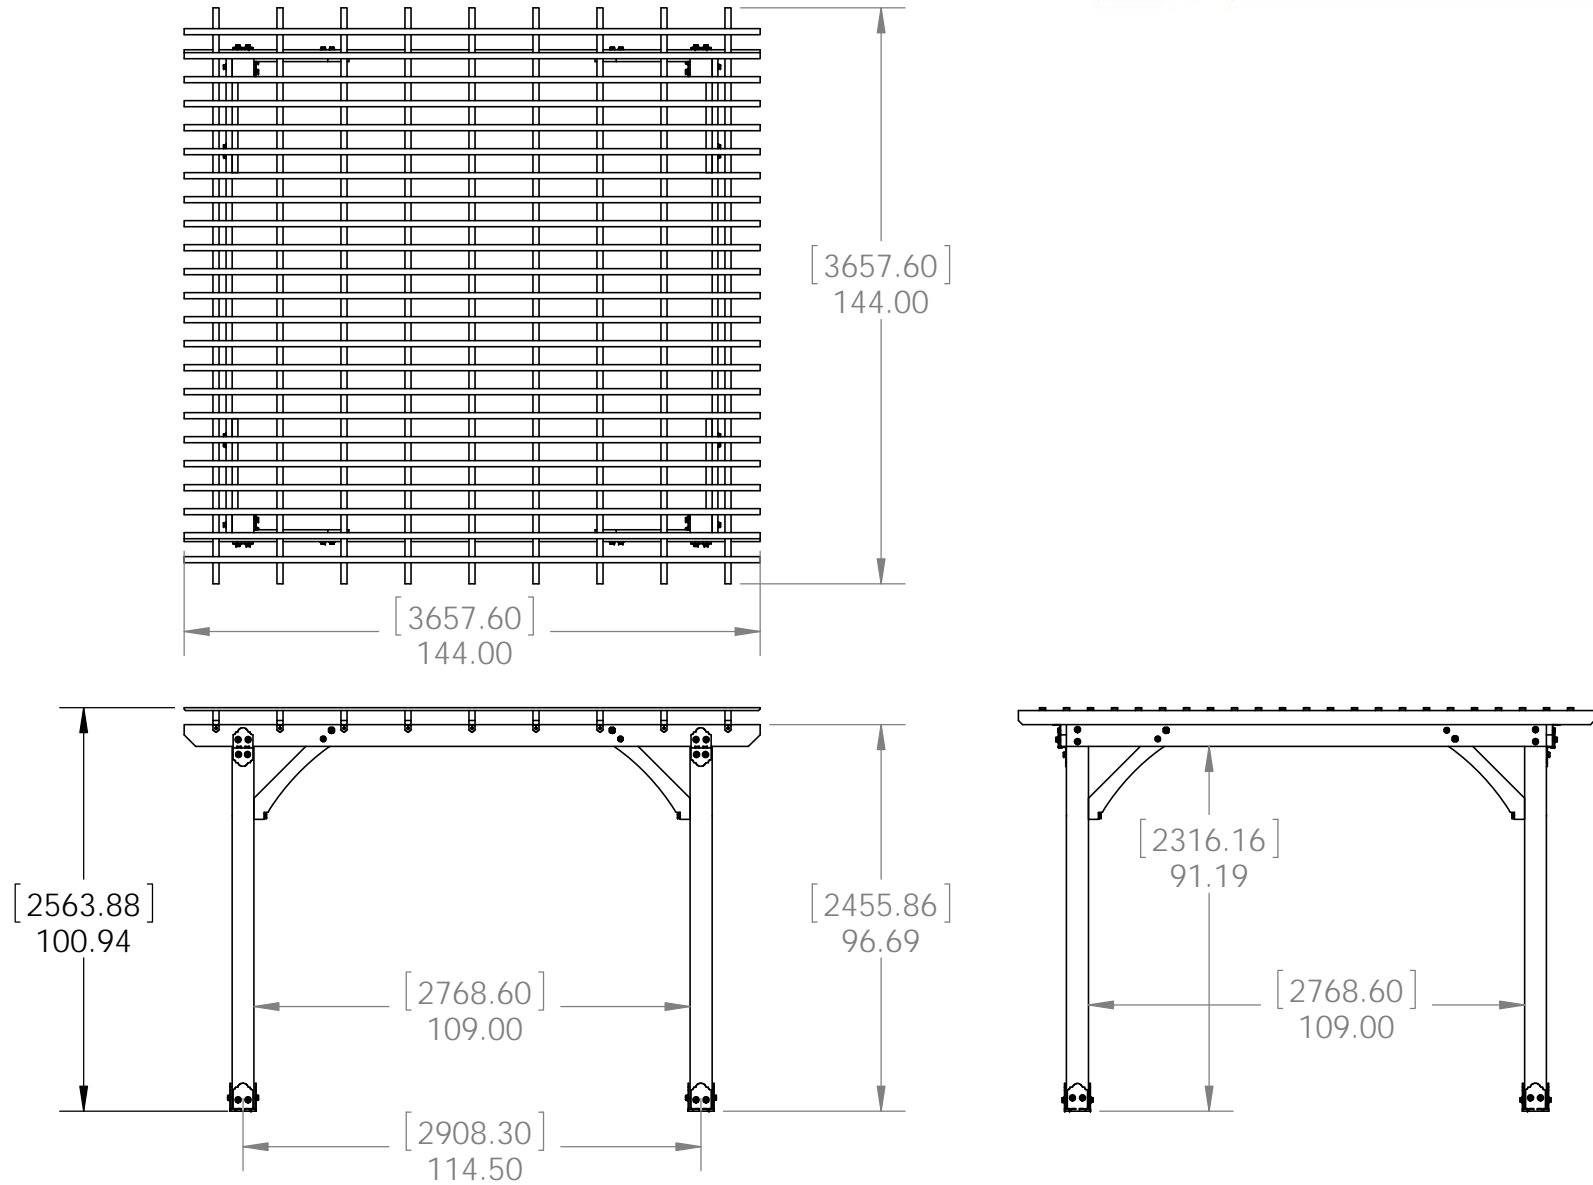


## OZCO Project #312 - 12x12 Pergola Patio Shade Structure B

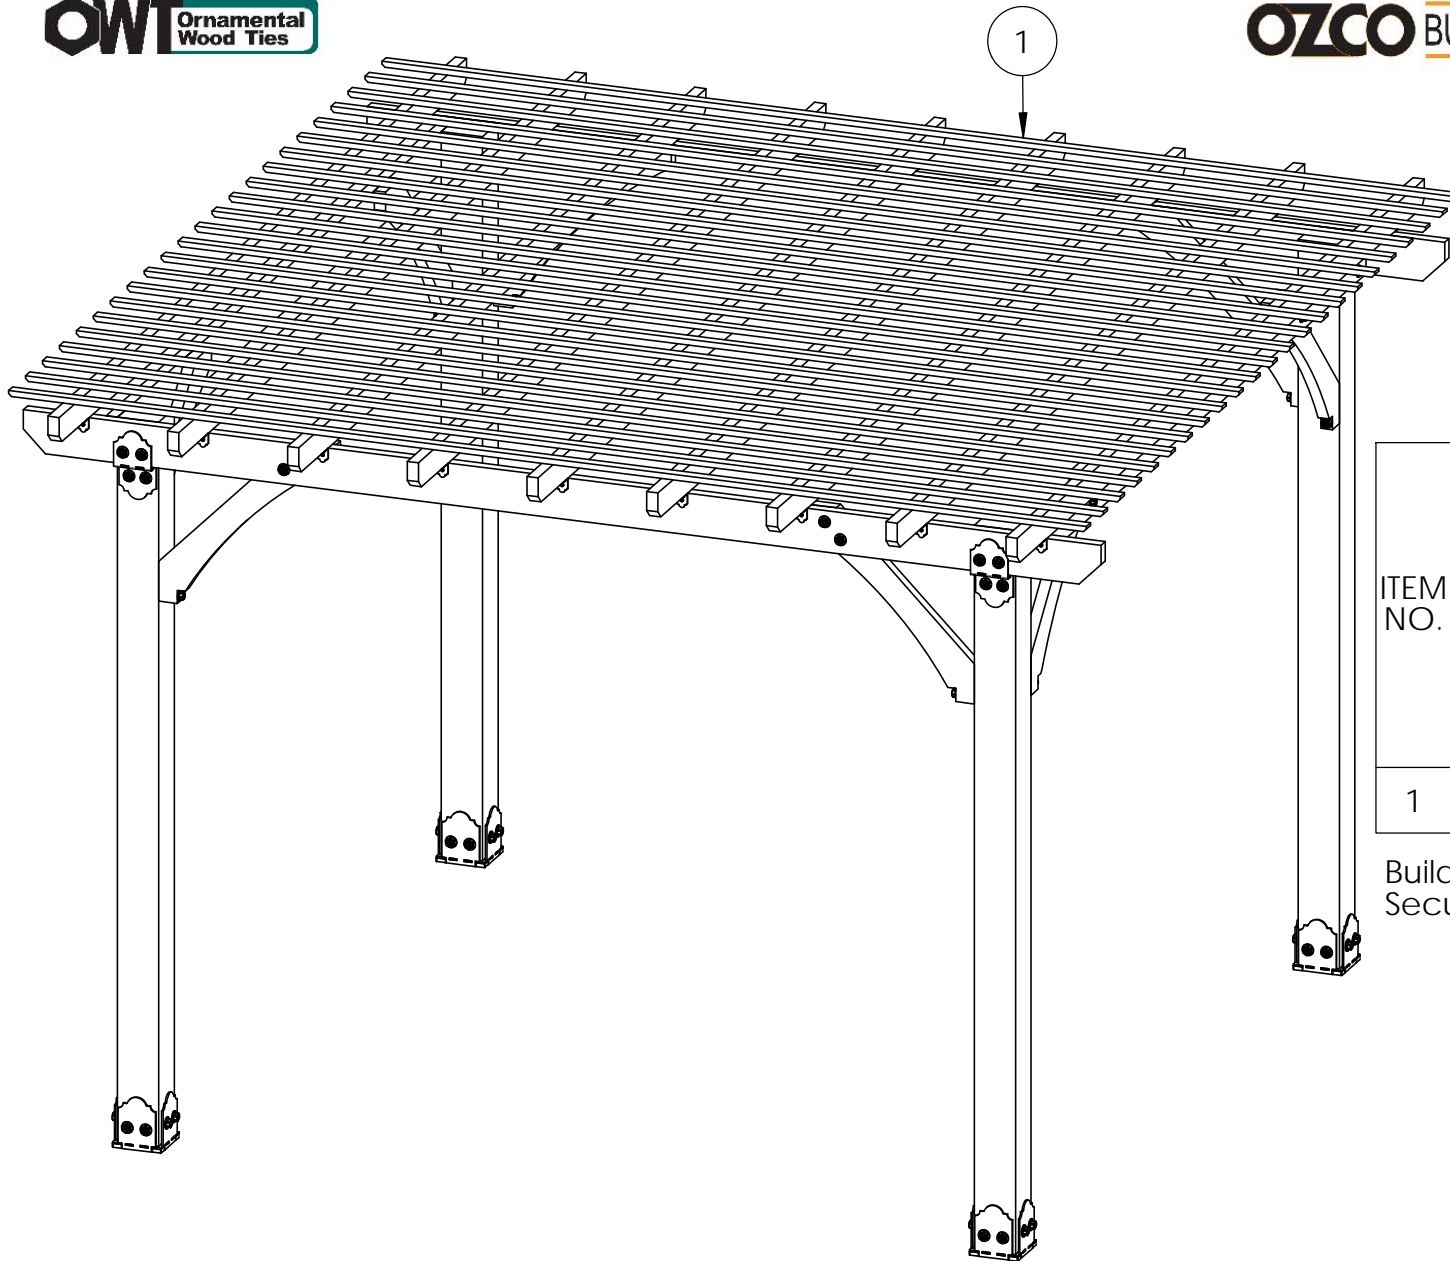

ITEM NO.	OZCO Project #312 - 12x12 Pergola Patio Shade Structure B/QTY.	PART NUMBER	DESCRIPTION
1	23	1x2 Board	Purlins


Build Project #311, then add Purlins  
Secure with nails or screws

## OZCO Project #312 - 12x12 Pergola Patio Shade Structure B

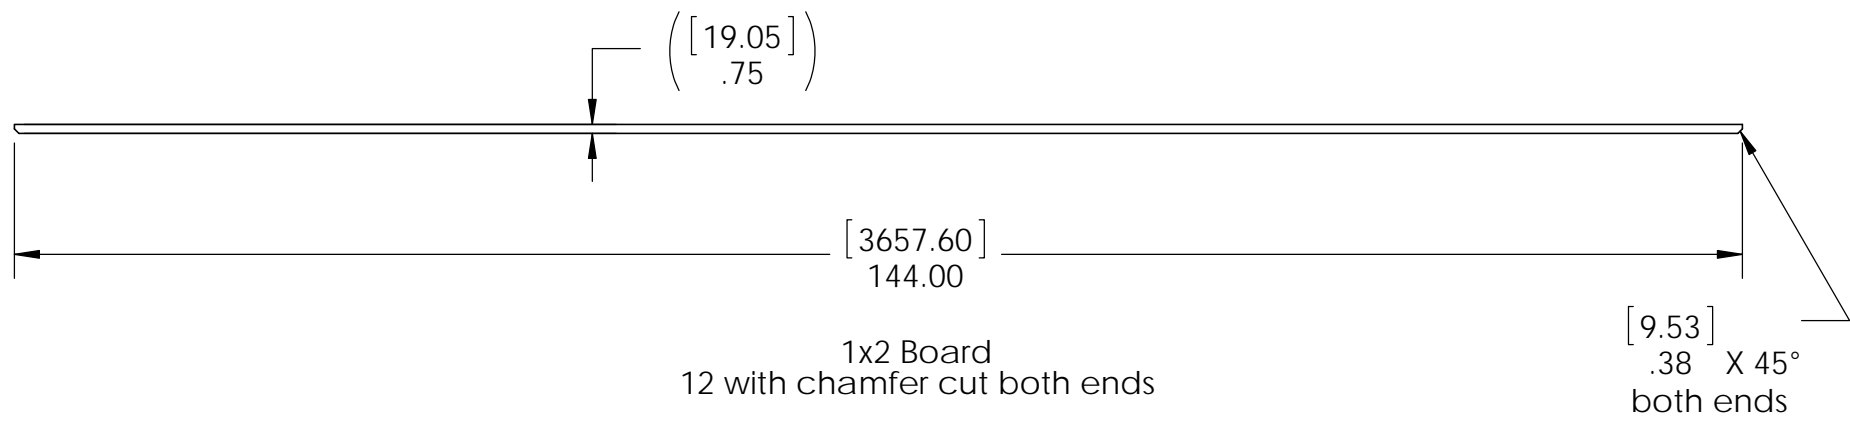


**cutlist**



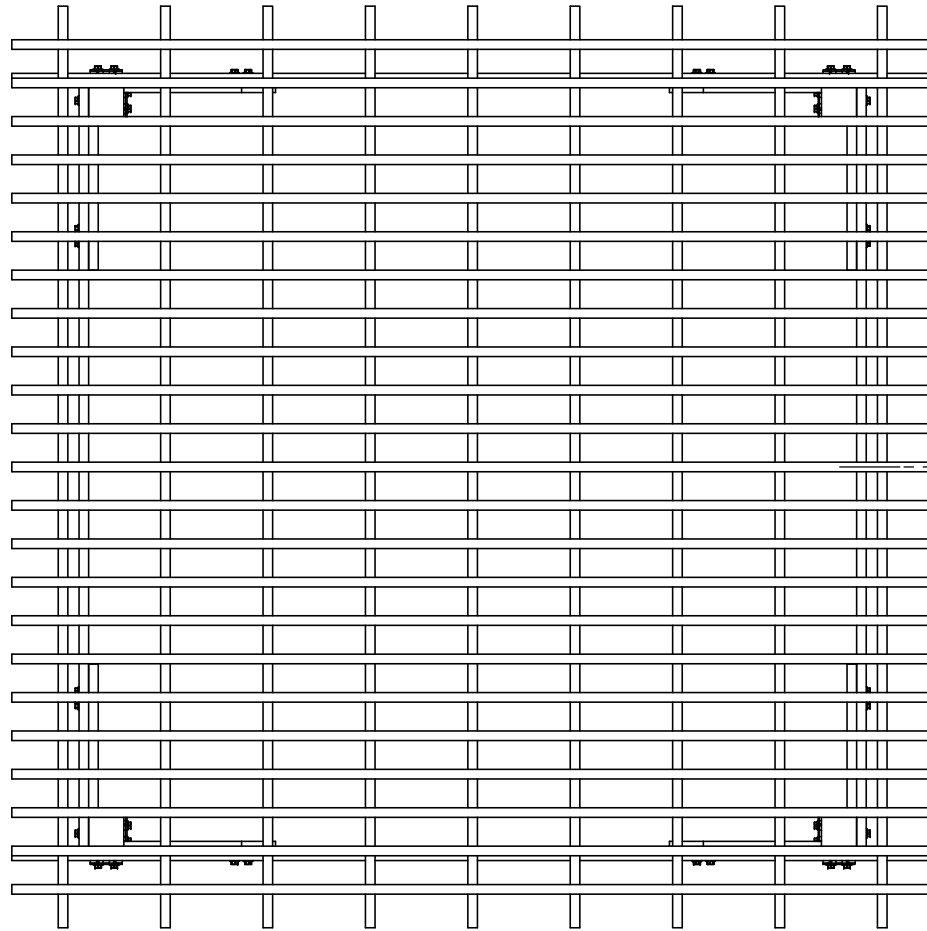

[ 152.40 ]  
6.00  
spacing

℄

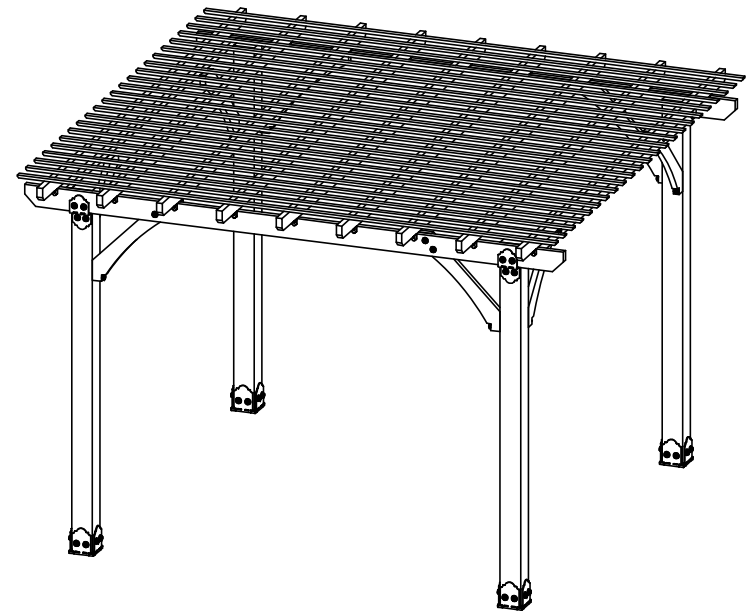

## OZCO Project #312 - 12x12 Pergola Patio Shade Structure B

Project 312 12x12 Pergola Patio Shade Structure B

V1.00 - Installation Instructions effective May 1, 2015 and reflects information that available as of April 10, 2014. This information is updated periodically and should not be relied upon after May 1, 2015. Please visit [www.OZCOBP.com](http://www.OZCOBP.com) to get current information