



| FENCE PARTS | |
|-------------|------------------------------------|
| Item | Name |
| 1 | 72" - 15 HOLE RESIDENTIAL STRINGER |
| 2 | R101 - 36" PICKET |
| 3 | R100 - 36" PICKET |
| 4 | 2" ALUMINUM POST CAP |
| 5 | 2" POST |

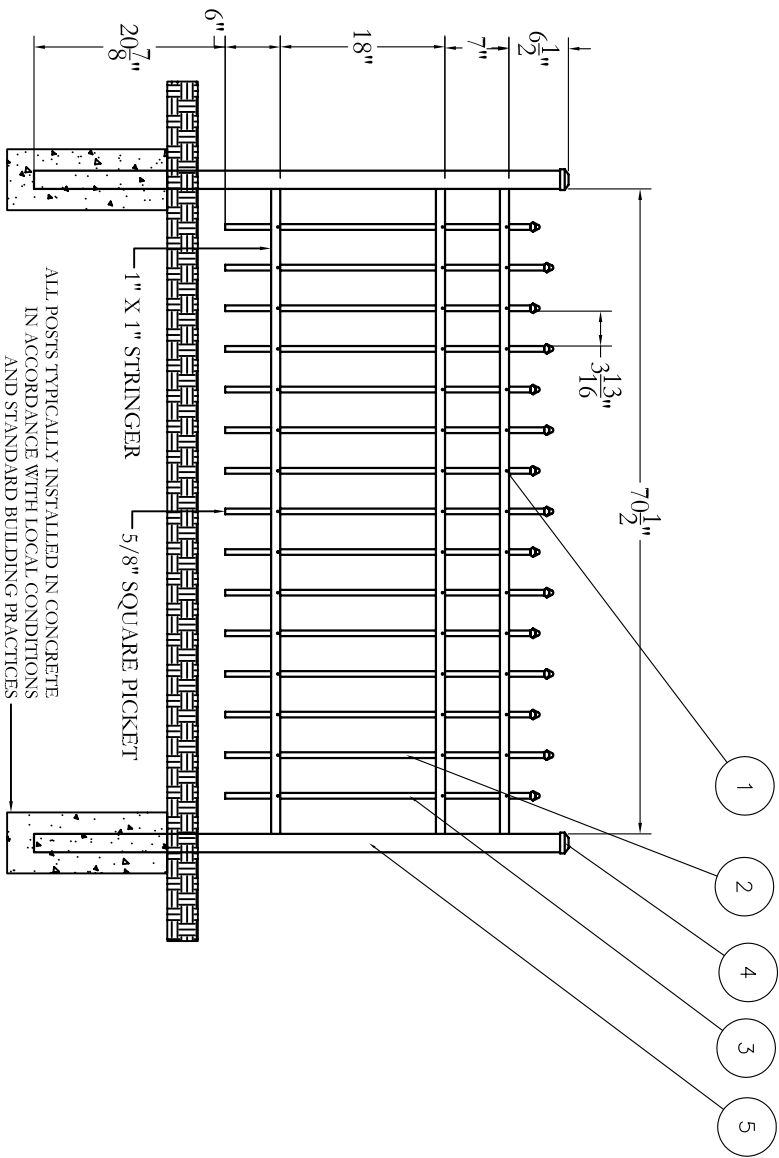


ALL POSTS TYPICALLY INSTALLED IN CONCRETE IN ACCORDANCE WITH LOCAL CONDITIONS AND STANDARD BUILDING PRACTICES

© 2005. This drawing may not be altered or reproduced without the permission of Jerith Manufacturing Co., Inc.

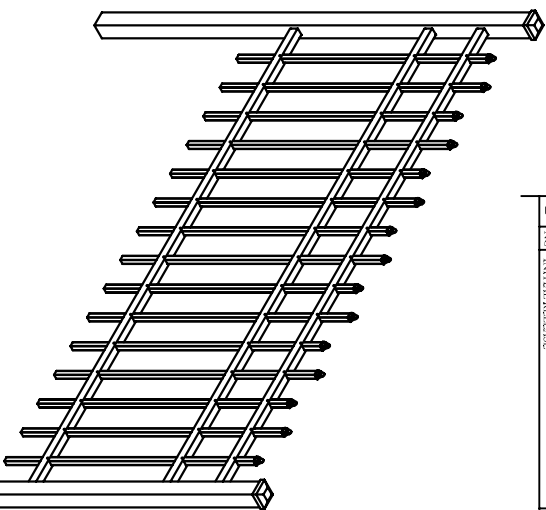

| DATE | BY | DESCRIPTION | SCALE | SHEET | REV |
|--------|----|-----------------|-------|-------|-----|
| 3-1-04 | NC | INITIAL RELEASE | | 1 | NC |


Jerith
 Manufacturing Co., Inc.
 Philadelphia, PA 19154
 (800)344-2242

DRAWING:
RESIDENTIAL FENCE
STYLE #100 - 36" HEIGHT

| | | | | |
|------|------------|--------|--------|-----|
| SIZE | DWG NO. | DATE | SHEET | REV |
| D | RS36U100SN | 3-1-04 | 1 OF 1 | NC |

SCALE: 1" = 1'-0"