


FENCE PARTS		
ITEM	QTY	NAME
1	2	2" POST
2	2	2" ALUMINUM POST CAP
3	8	36" INSERT PICKET
4	2	72" - 15 HOLE RESIDENTIAL STRINGER
5	7	R202 - 36" PICKET
6	1	72" - 7 HOLE RESIDENTIAL HEADER
7	8	IMPERIAL FINIAL

ZONE	REV	DESCRIPTION	DATE	APPROVED
-	NC	INITIAL RELEASE		

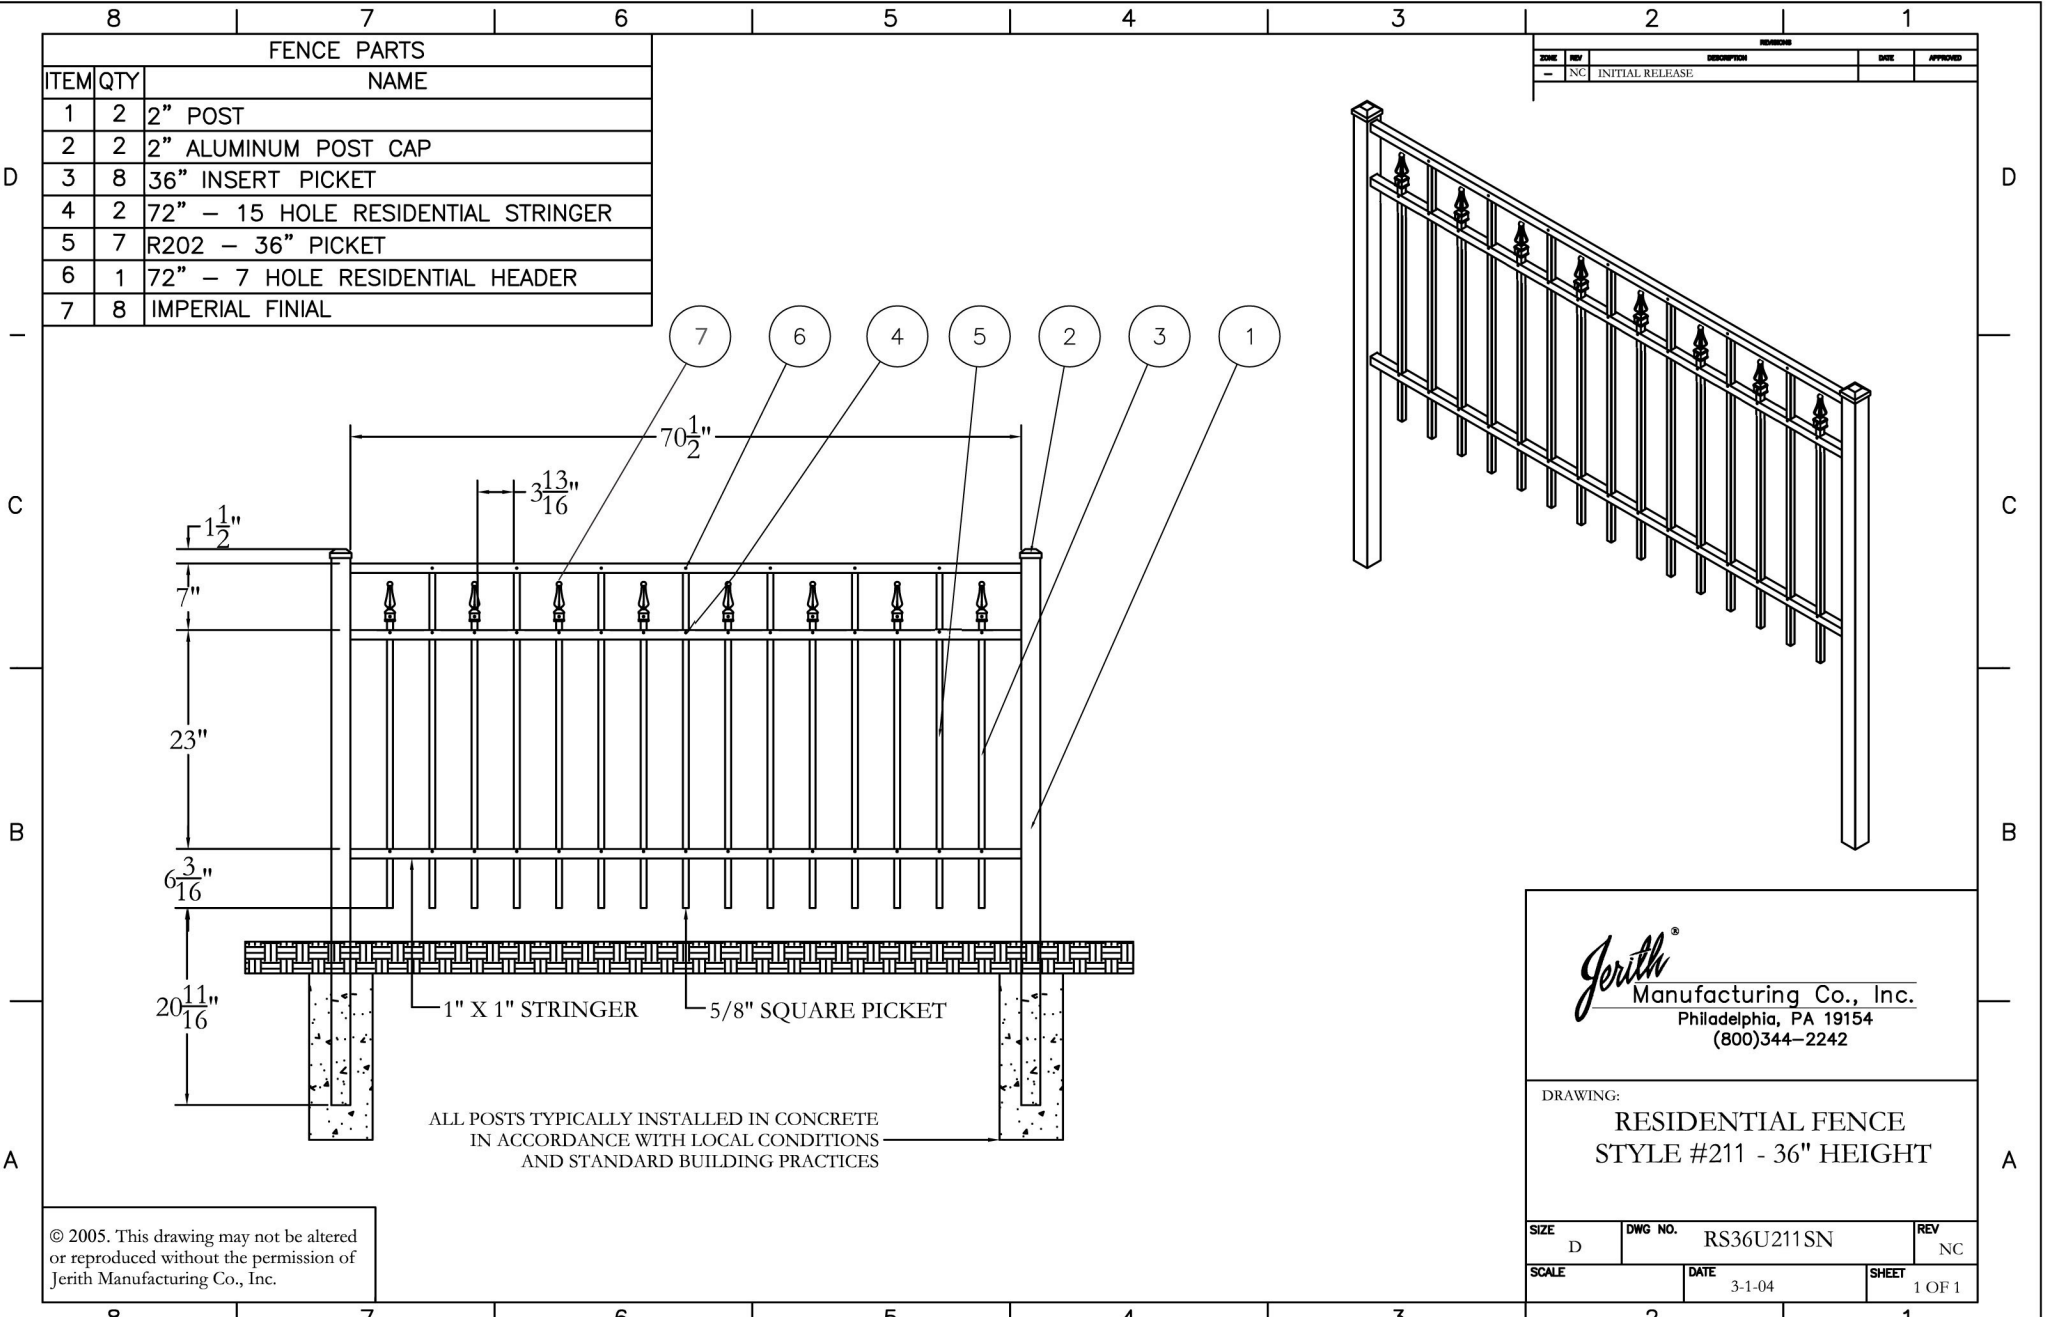

ALL POSTS TYPICALLY INSTALLED IN CONCRETE
IN ACCORDANCE WITH LOCAL CONDITIONS
AND STANDARD BUILDING PRACTICES

Jerith[®]
Manufacturing Co., Inc.
Philadelphia, PA 19154
(800)344-2242

DRAWING:
**RESIDENTIAL FENCE
STYLE #211 - 36" HEIGHT**

© 2005. This drawing may not be altered
or reproduced without the permission of
Jerith Manufacturing Co., Inc.

SIZE D	DWG NO. RS36U211SN	REV NC
SCALE	DATE 3-1-04	SHEET 1 OF 1