


FENCE PARTS		
ITEM	QTY	NAME
1	2	2" POST
2	2	2" ALUMINUM POST CAP
3	8	48" INSERT PICKET
4	2	72" - 15 HOLE RESIDENTIAL STRINGER
5	7	R202 - 48" PICKET
6	1	72" - 7 HOLE RESIDENTIAL HEADER
7	8	IMPERIAL FINIAL

ZONE	REV	DESCRIPTION	DATE	APPROVED
-	NC	INITIAL RELEASE		

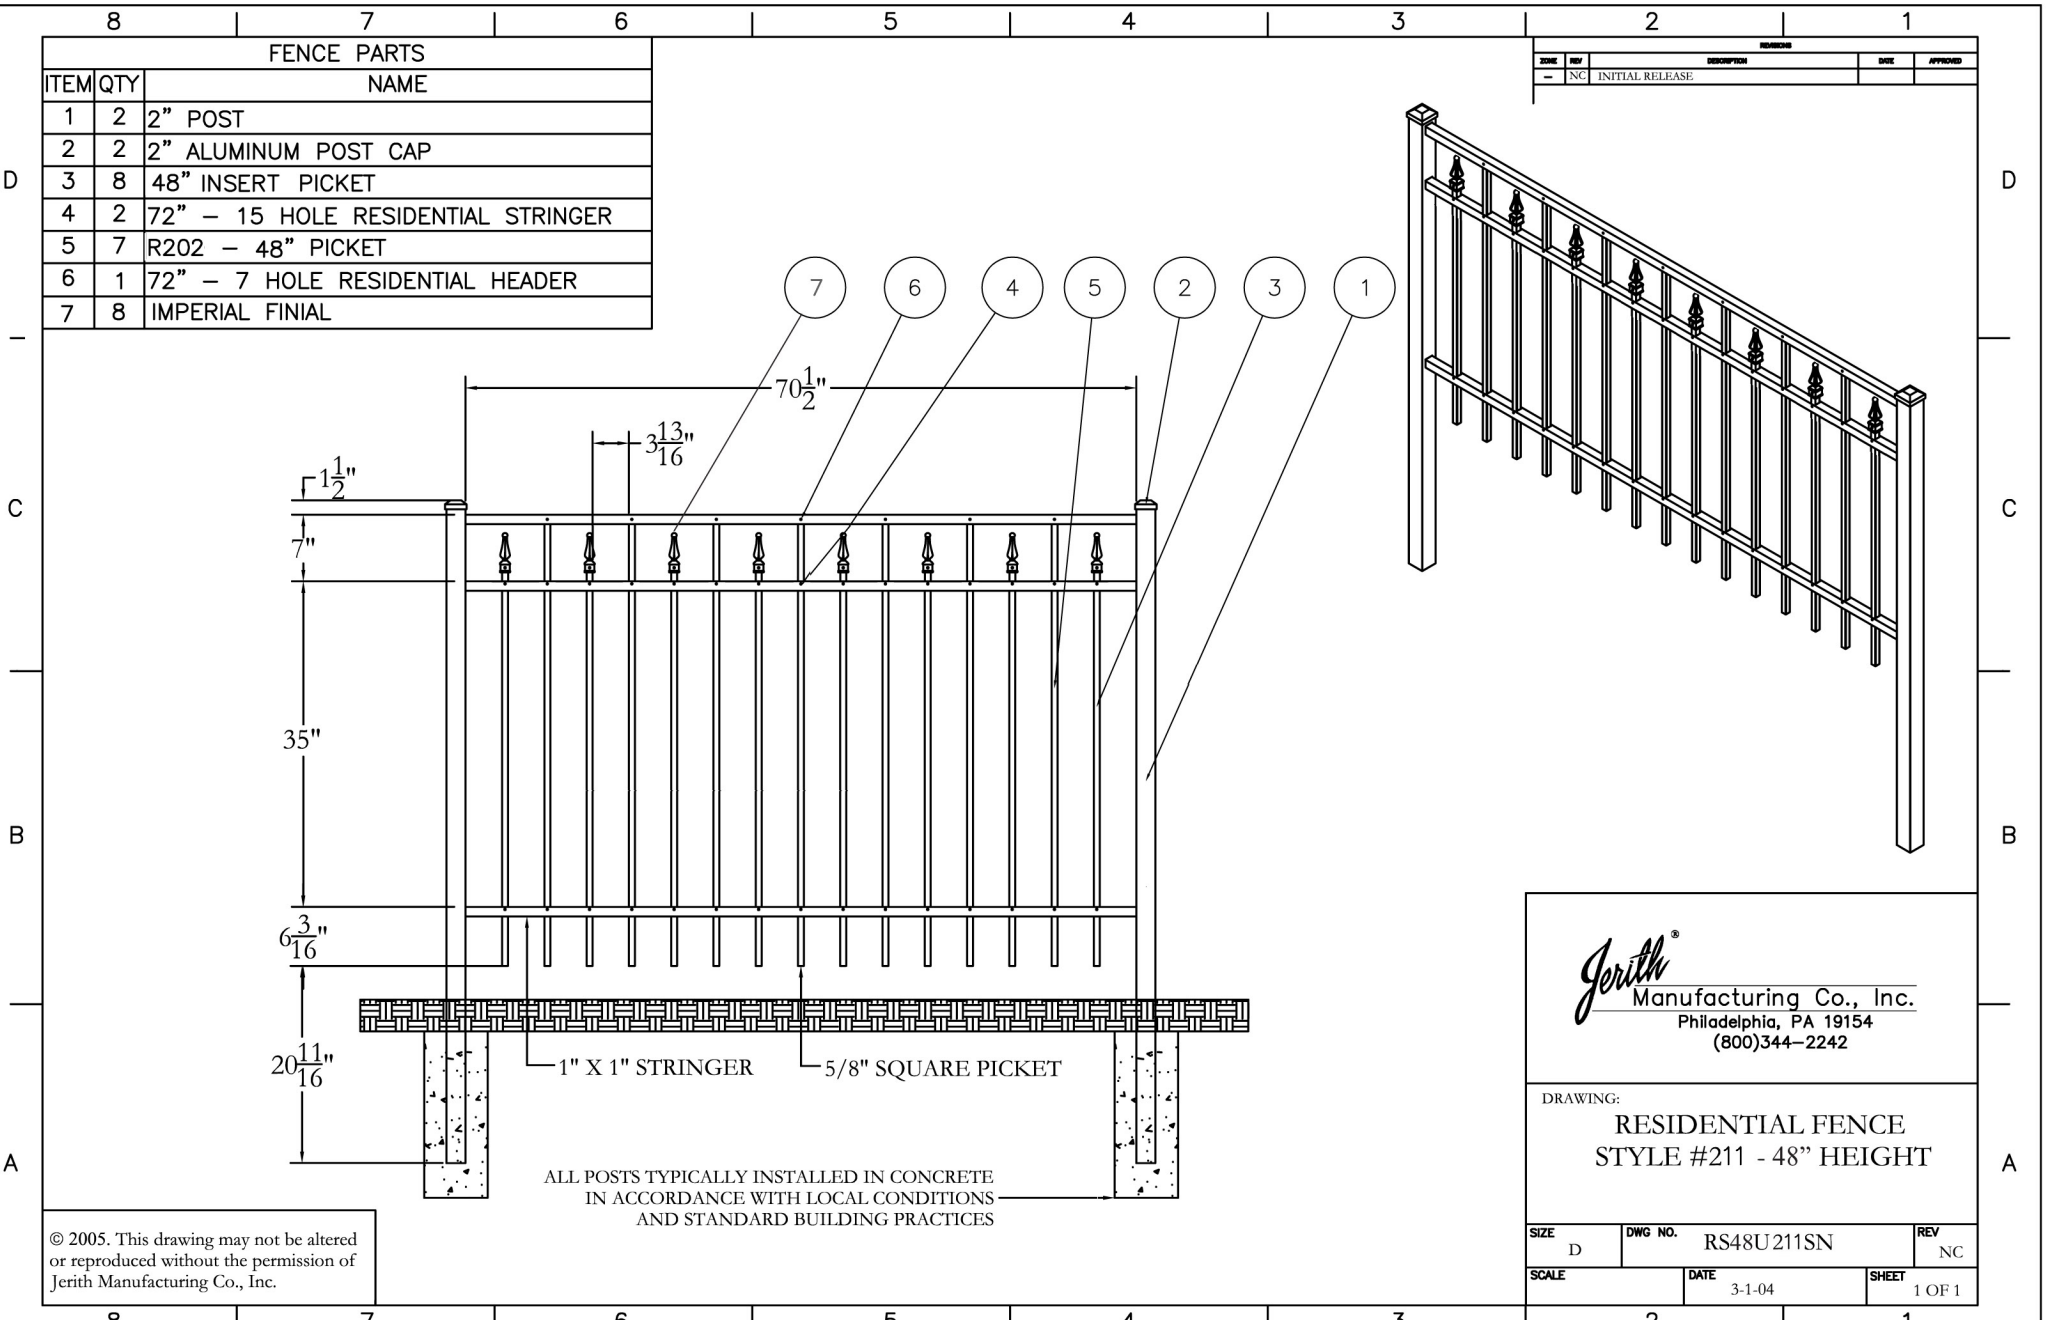

Jerith[®]
 Manufacturing Co., Inc.
 Philadelphia, PA 19154
 (800)344-2242

DRAWING:
RESIDENTIAL FENCE
STYLE #211 - 48" HEIGHT

© 2005. This drawing may not be altered or reproduced without the permission of Jerith Manufacturing Co., Inc.

SIZE D	DWG NO. RS48U211SN	REV NC
SCALE	DATE 3-1-04	SHEET 1 OF 1