


FENCE PARTS		
ITEM	QTY	NAME
1	2	2" POST
2	2	2" ALUMINUM POST CAP
3	8	72" INSERT PICKET
4	2	72" - 15 HOLE RESIDENTIAL STRINGER
5	7	R202 - 72" PICKET
6	1	72" - 7 HOLE RESIDENTIAL HEADER
7	8	IMPERIAL FINIAL

ZONE	REV	DESCRIPTION	DATE	APPROVED
-	NC	INITIAL RELEASE		

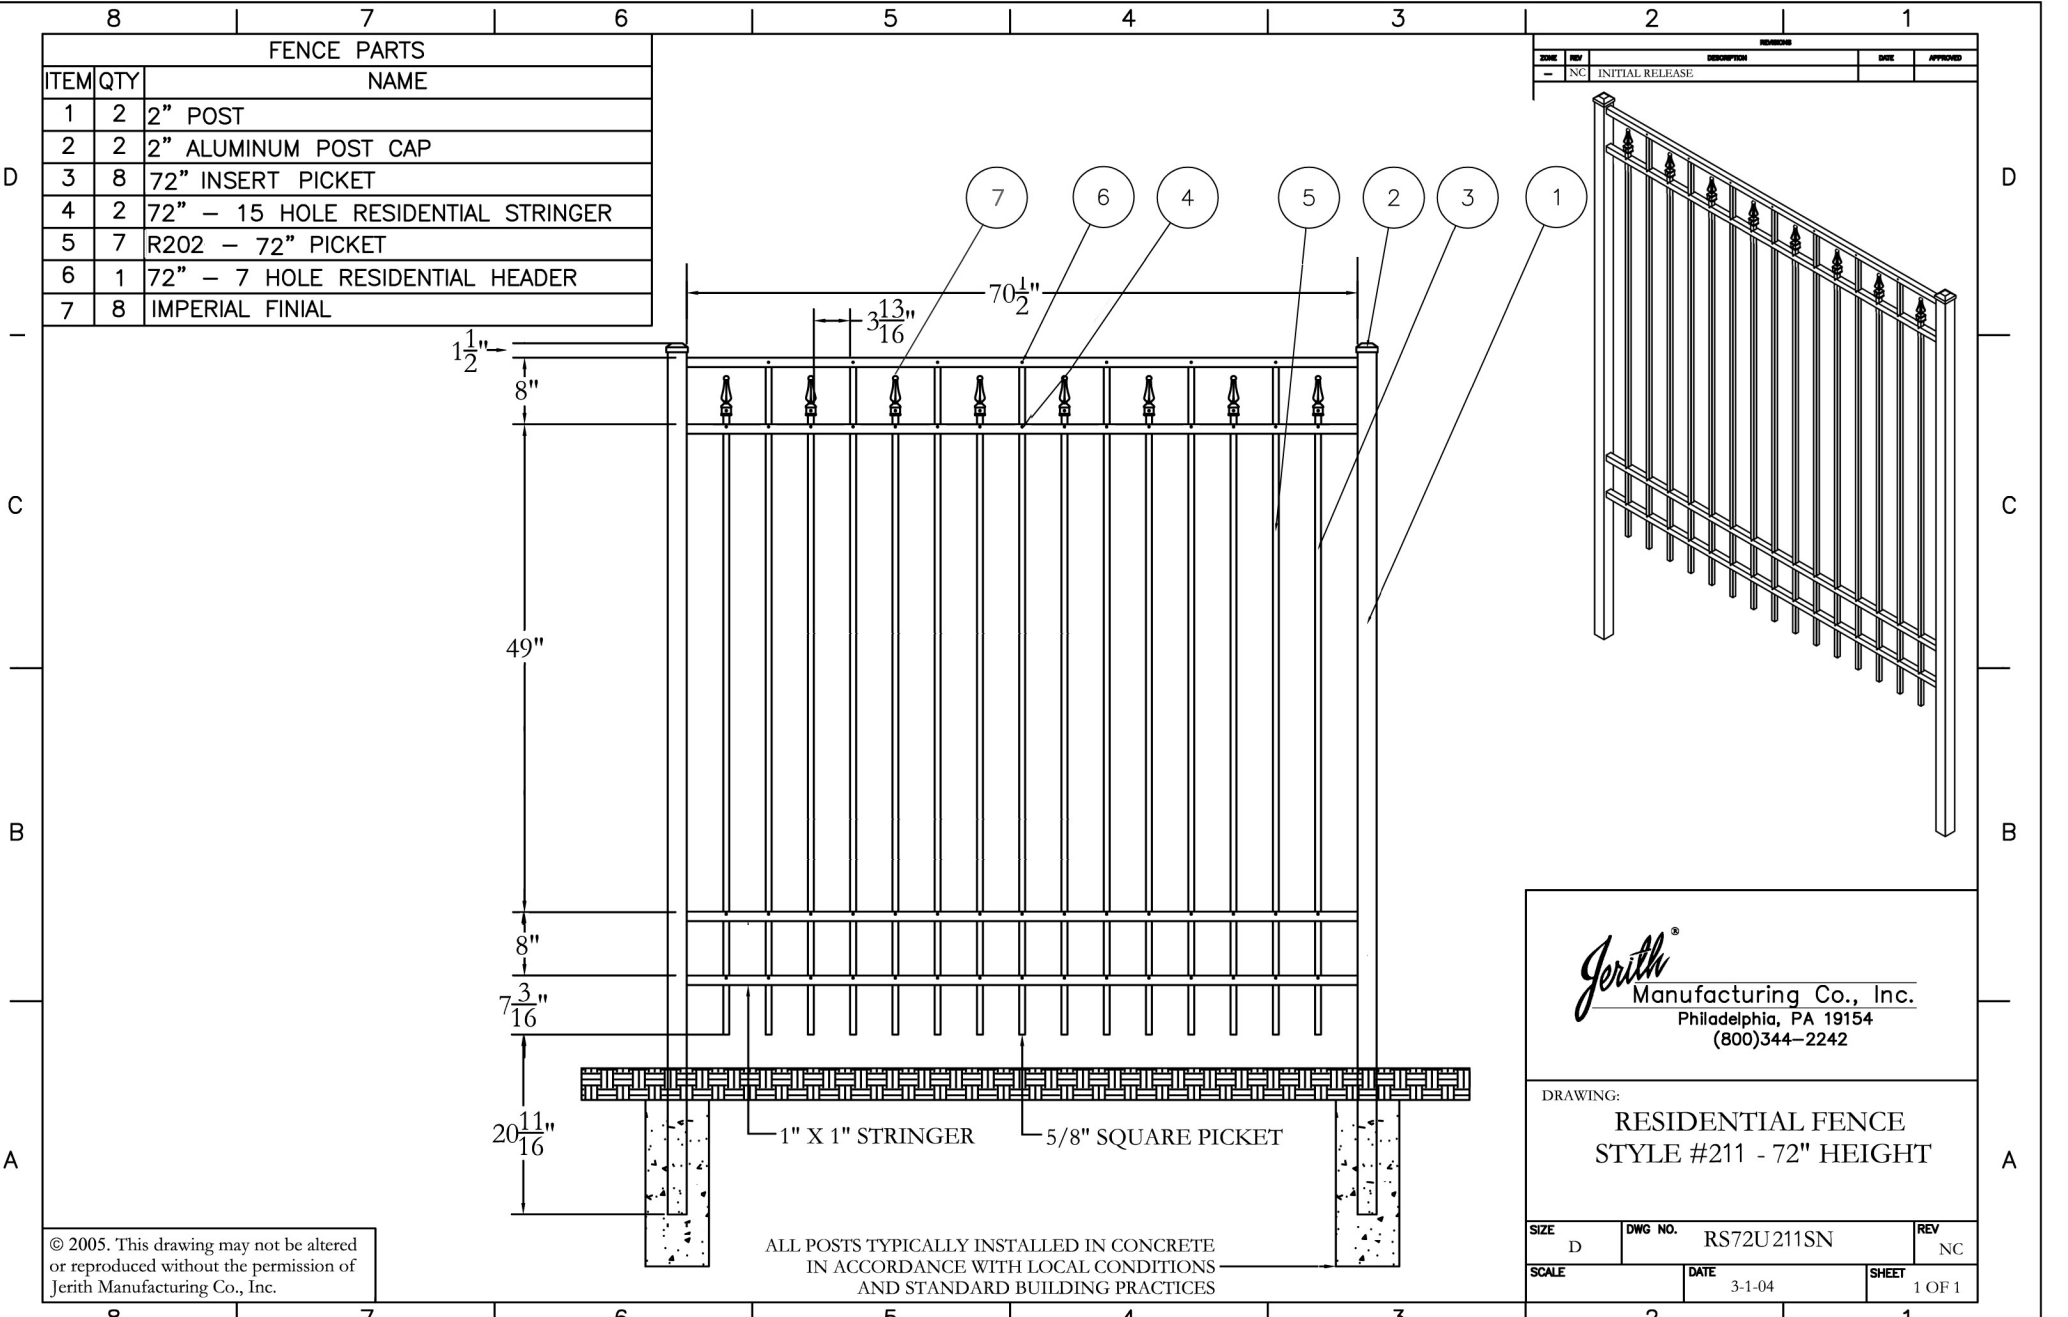

© 2005. This drawing may not be altered or reproduced without the permission of Jerith Manufacturing Co., Inc.

ALL POSTS TYPICALLY INSTALLED IN CONCRETE IN ACCORDANCE WITH LOCAL CONDITIONS AND STANDARD BUILDING PRACTICES

Jerith[®]
 Manufacturing Co., Inc.
 Philadelphia, PA 19154
 (800)344-2242

DRAWING:
RESIDENTIAL FENCE
STYLE #211 - 72" HEIGHT

SIZE D	DWG NO. RS72U211SN	REV NC
SCALE	DATE 3-1-04	SHEET 1 OF 1